


W. J. "BILL" SPAIN Jr.
Registered Land Surveyor No. 2003

change to 225' on back
Per phone call 9/9/62.

PLAT OF SURVEY

PART OF THE NW 1/4 OF THE NE 1/4 SEC. 30 T142N
R27W. CASS COUNTY, MINN.

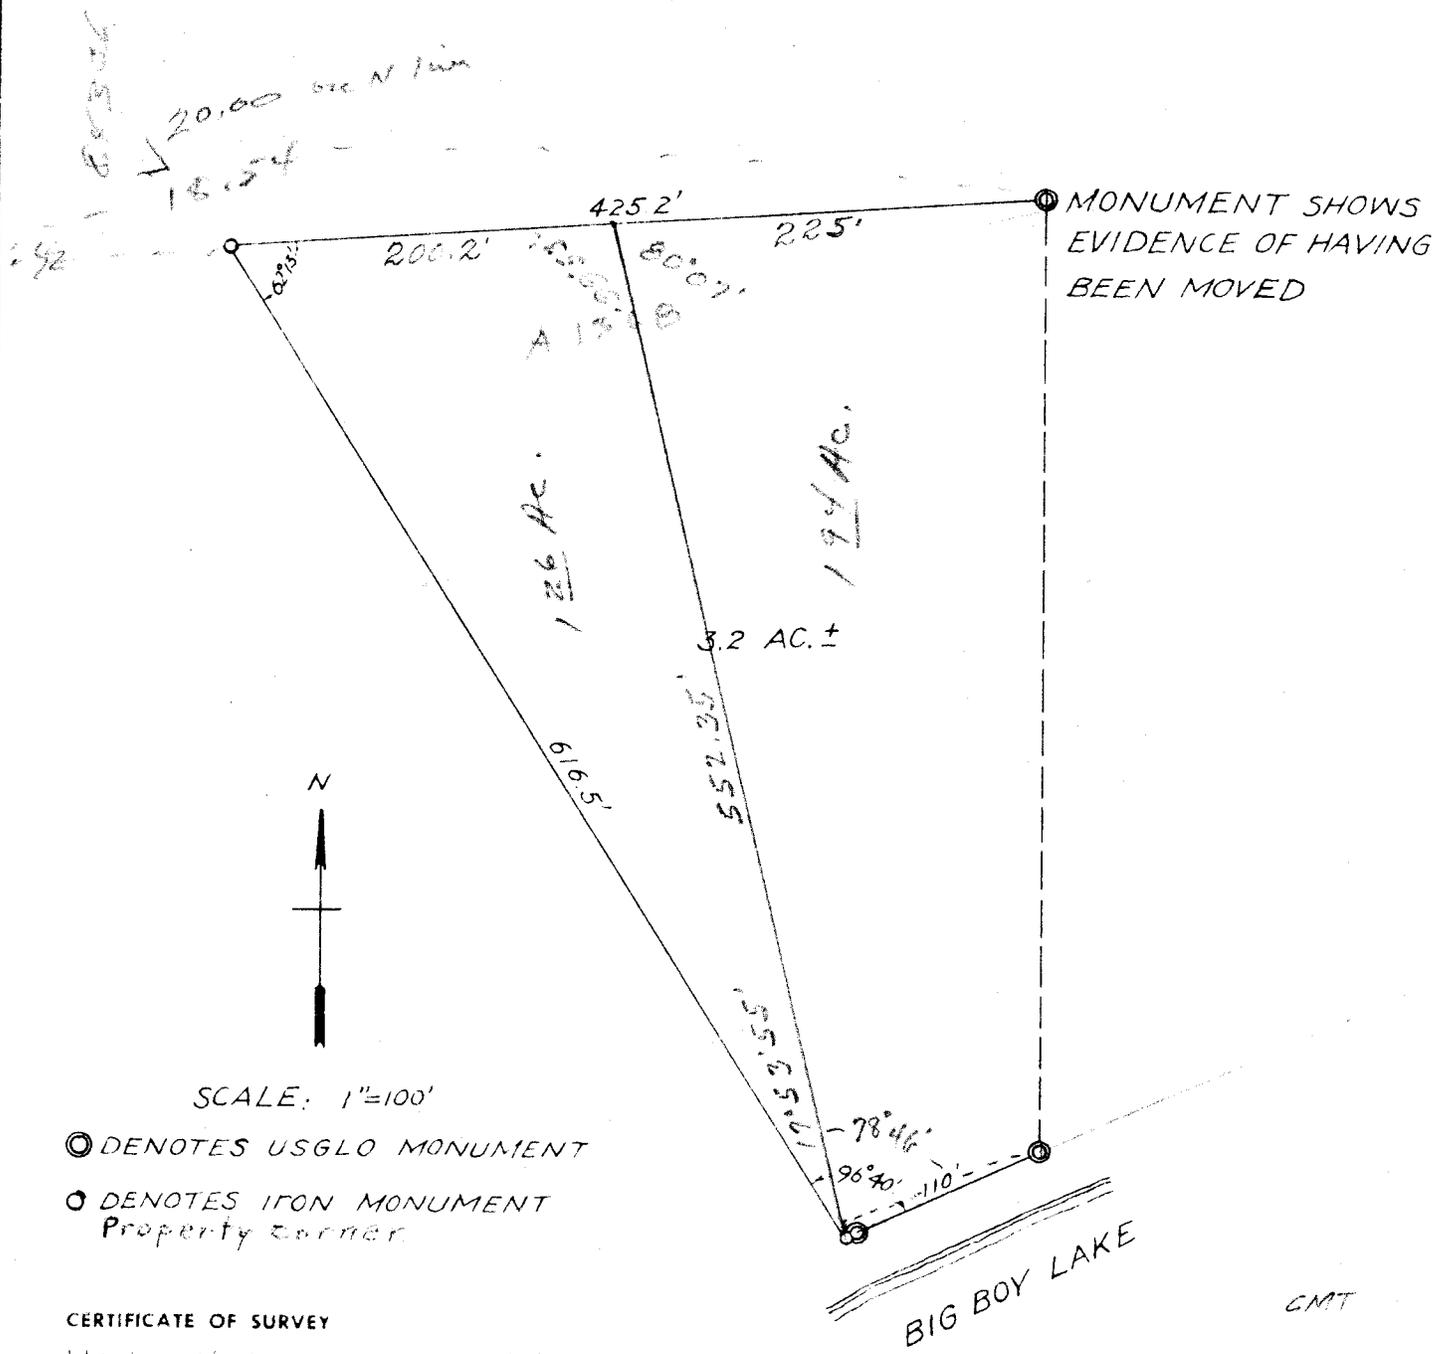

SCALE: 1"=100'

- ⊙ DENOTES USGLO MONUMENT
- DENOTES IRON MONUMENT Property corner

CERTIFICATE OF SURVEY

I hereby certify that this survey was made by me or under my direct supervision and that I am a duly registered land surveyor under the laws of the State of Minnesota.

W. J. Spain Jr.
Registered Land Surveyor


2003
Reg. No.

A5023

Date 18 Sept. 1961

W. J. "BILL" SPAIN Jr.
Registered Land Surveyor No. 2003
ORCHARD 5-5716 HACKENSACK, MINNESOTA

PLAT OF SURVEY
PART OF THE NW $\frac{1}{4}$ OF THE NE $\frac{1}{4}$ SEC. 30 T142N
R27W. CASS COUNTY, MINN.

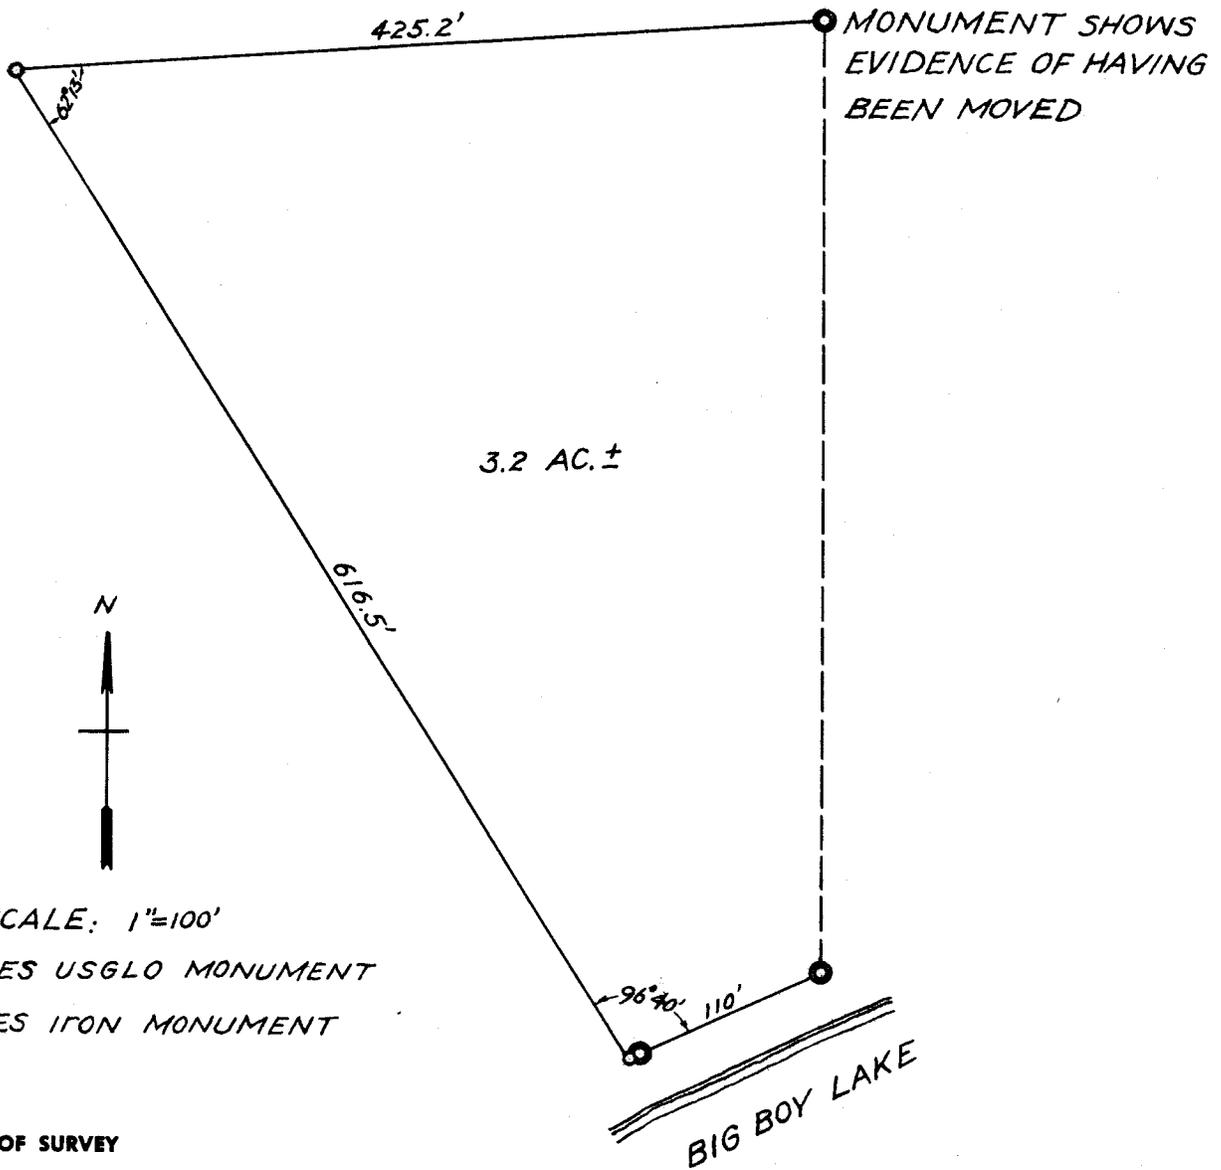

CERTIFICATE OF SURVEY

I hereby certify that this survey was made by me or under my direct supervision and that I am a duly registered land surveyor under the laws of the State of Minnesota.

W. J. Spain, Jr.
Registered Surveyor

Reg. No. 2003

Date 10 Sept. 1961

#5023