


W. J. "BILL" SPAIN Jr.
 Registered Land Surveyor No. 2003
 ORCHARD 5-5716 HACKENSACK, MINNESOTA

PLAT OF SURVEY

Part of the Southwest Quarter of the Southeast Quarter of Sec. 16. T. 139 N. R. 29 W. 5th Prin. Mer. Minn.

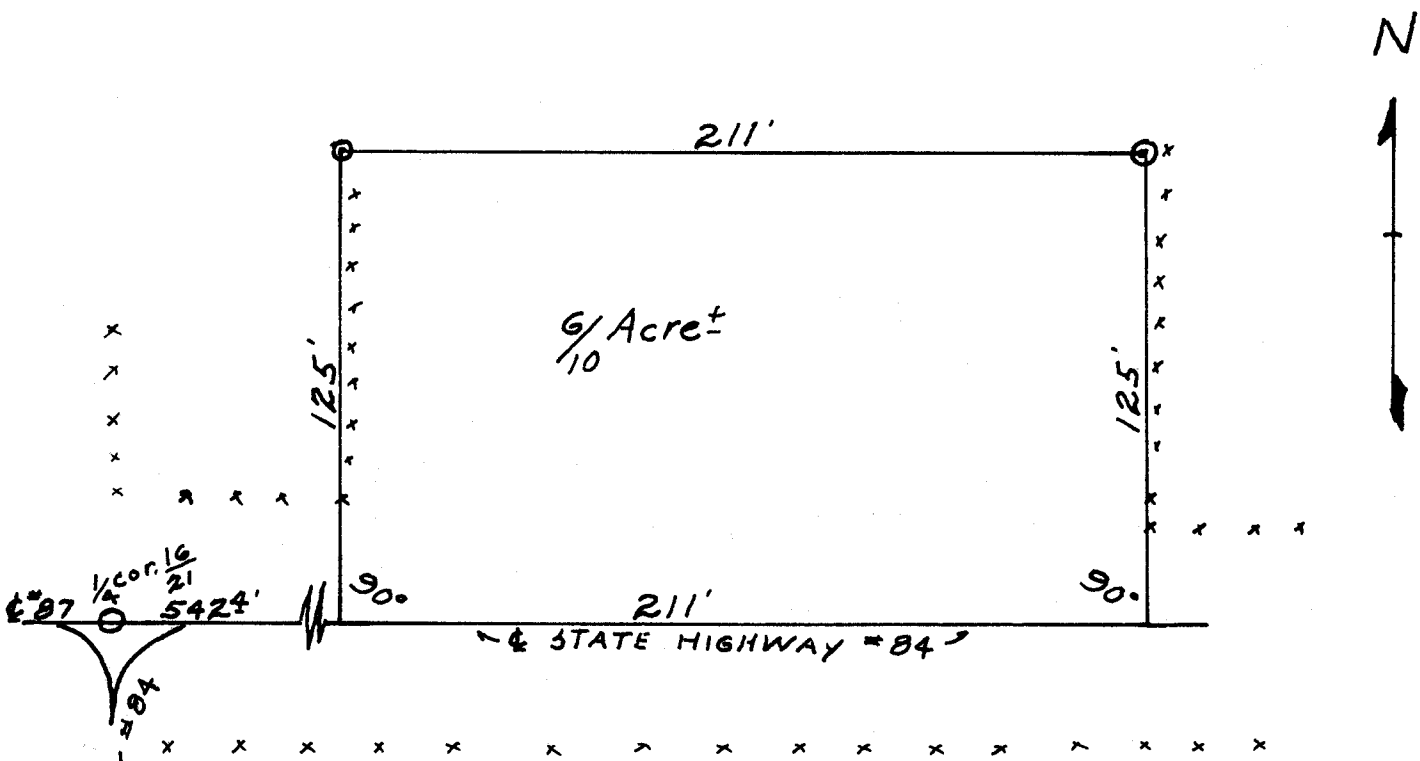

Scale = 1 inch = 50 Feet.
 ⊙ Denotes Property Corner Monument.
 ○ Denotes Iron Monument in place.
 x x x Denotes fence.

CERTIFICATE OF SURVEY

I hereby certify that this survey was made by me or under my direct supervision and that I am a duly registered land surveyor under the laws of the State of Minnesota.

W. J. Spain Jr.
 Registered Surveyor

2003
 Reg. No.

Date 25 Feb. 1963

#5028