


PLAT OF SURVEY

PART OF LOT 3 BLOCK 2 PLAT OF CHICKAMAW BEACH & PART OF GOVT. LOT 5 NE OF THE LINE BETWEEN LOTS 2 & 3 EXTENDED SOUTHEASTERLY TO THE ROAD.

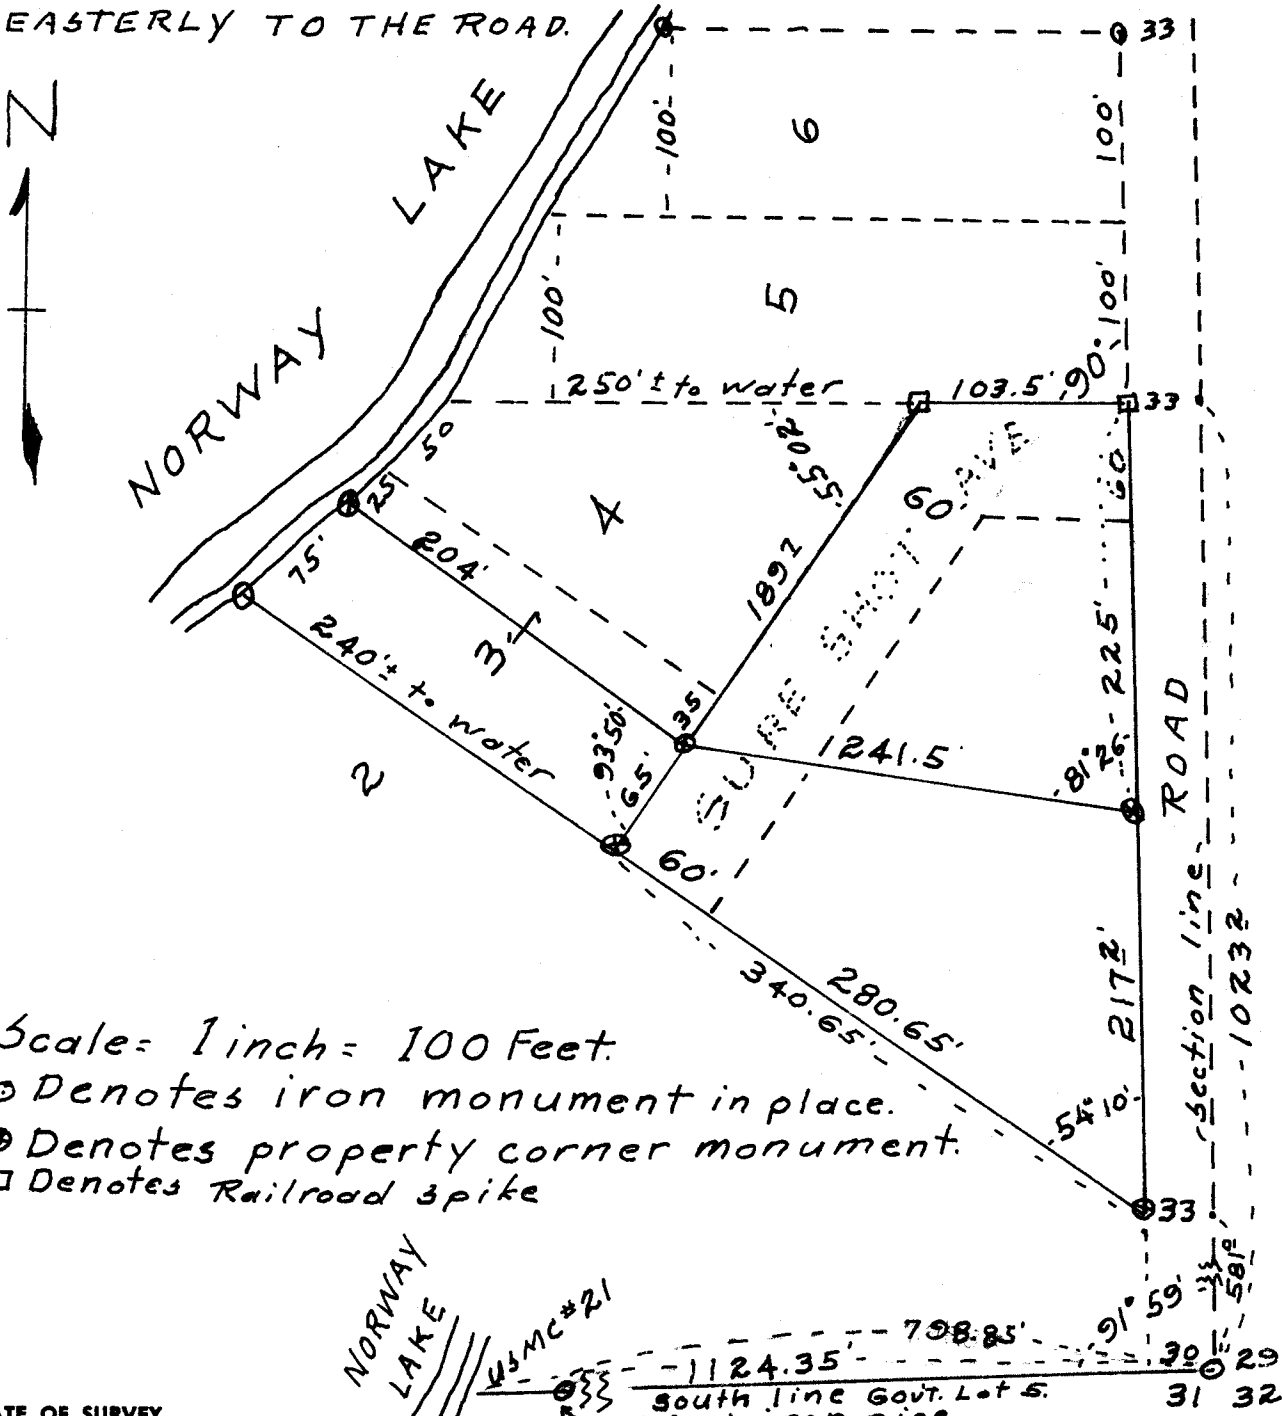

Scale: 1 inch = 100 Feet.

- Denotes iron monument in place.
- ⊕ Denotes property corner monument.
- Denotes Railroad spike

NORWAY LAKE
 USMC #21

CERTIFICATE OF SURVEY

I hereby certify that this survey was made by me or under my direct supervision and that I am a duly registered land surveyor under the laws of the State of Minnesota.

W. J. Spain Jr.
 Registered Surveyor

2003

Reg. No.

Date 30 August 1962

#5037