

W. J. "BILL" SPAIN Jr.

Registered Land Surveyor No. 2003


ORCHARD 5-5716

HACKENSACK, MINNESOTA

PLAT OF SURVEY
PART OF GOV'T. LOT 11, SECTION 3, T. 139 N. R. 29 W.
CASS COUNTY, MINNESOTA

Scale: 1 inch = 50 Feet

- O Denotes Iron monument this survey
- + Denotes RRY spike
- ⊙ Denotes Iron monument previous survey

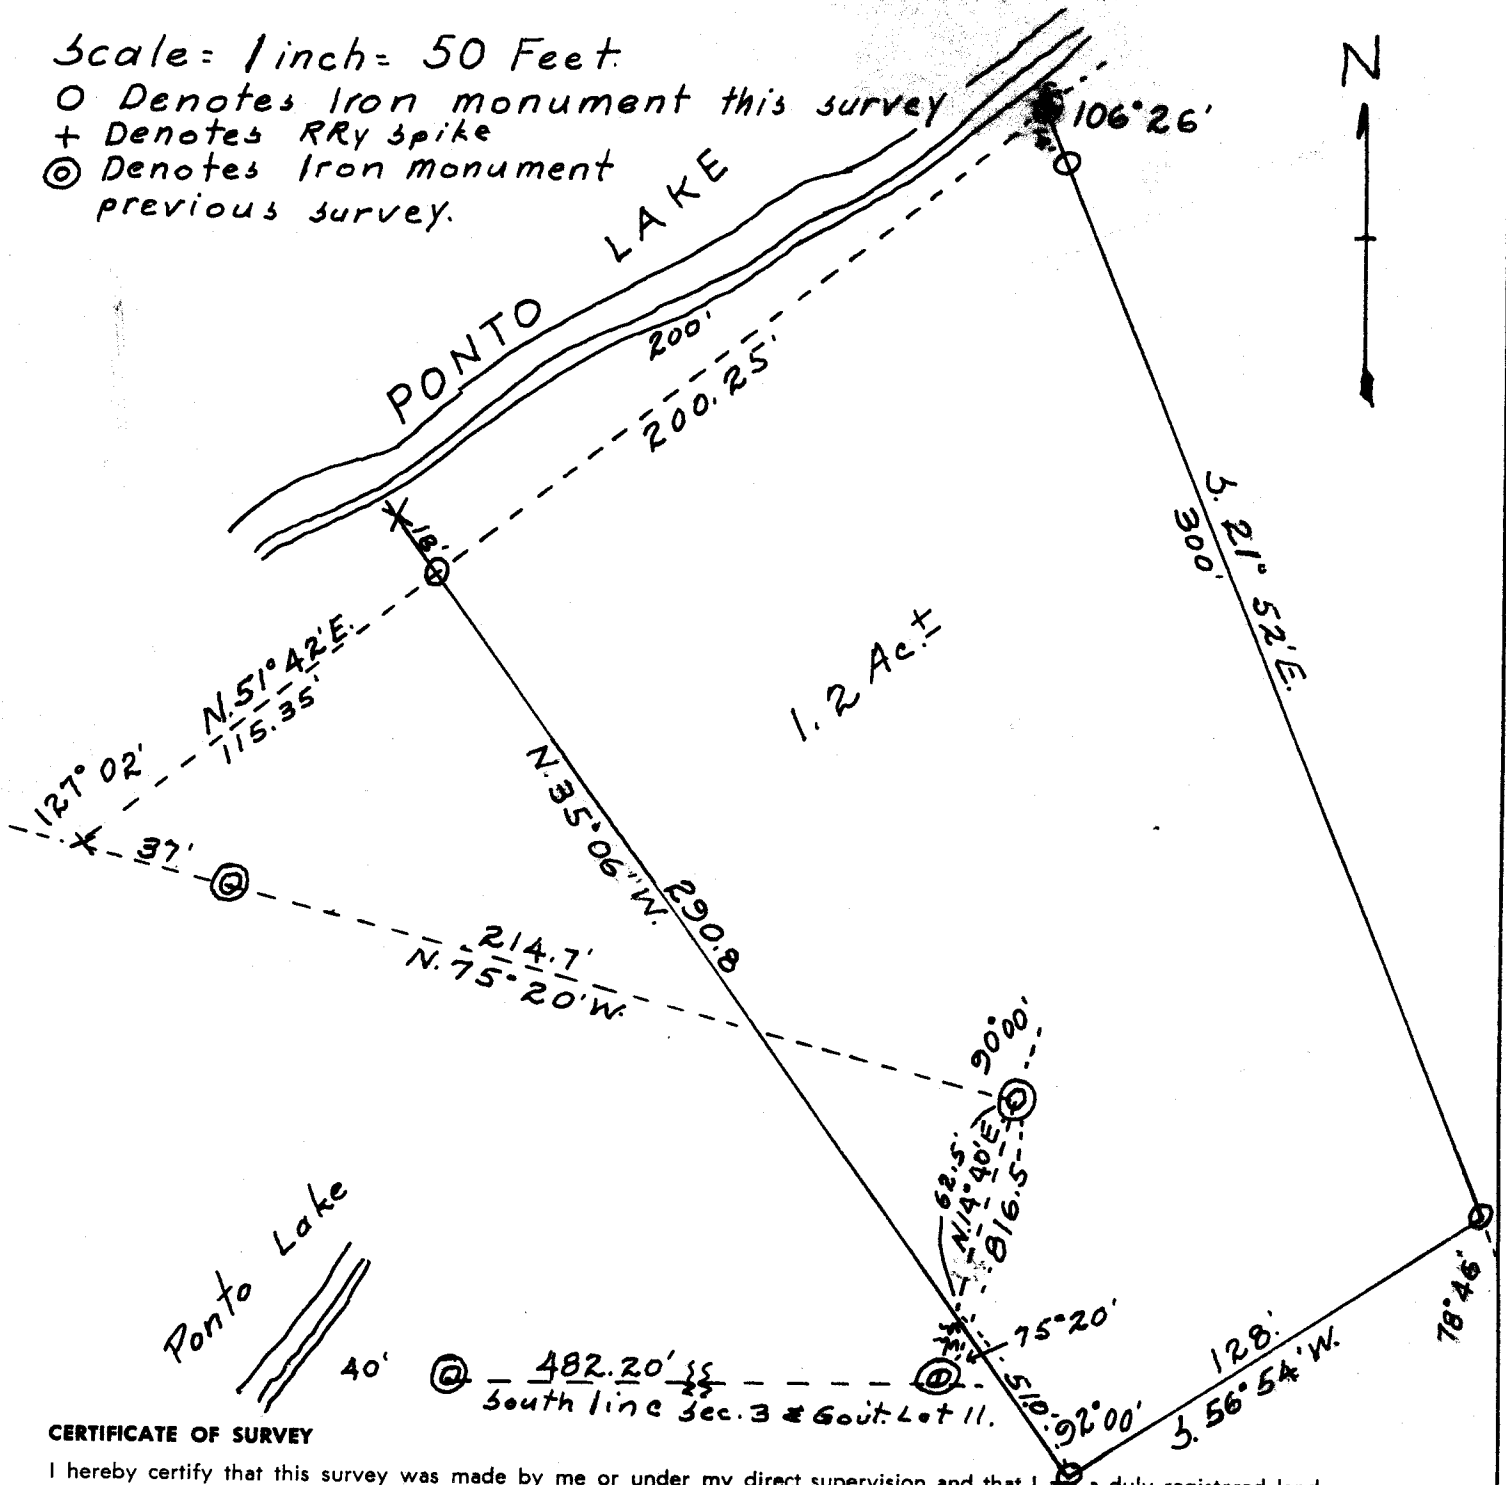

CERTIFICATE OF SURVEY

I hereby certify that this survey was made by me or under my direct supervision and that I am a duly registered land surveyor under the laws of the State of Minnesota.

W. J. Spain, Jr.
Registered Surveyor

2003

Reg. No.

#5051

Date 4 August, 1961