
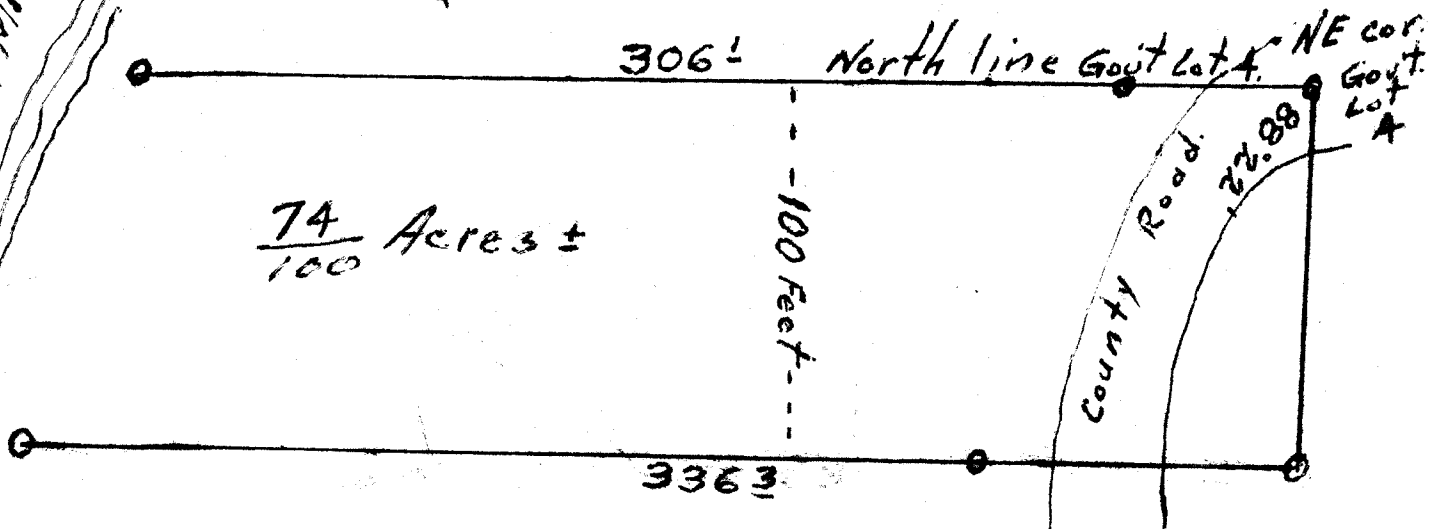


W. J. "BILL" SPAIN Jr.  
Registered Land Surveyor No. 2003  
ORCHARD 5-5716 HACKENSACK, MINNESOTA

**PLAT OF SURVEY**

The north 100 Feet of Gov't Lot 4  
Section 16 T. 140 N. R. 31 W. 5th Prin. Mer. Minn.

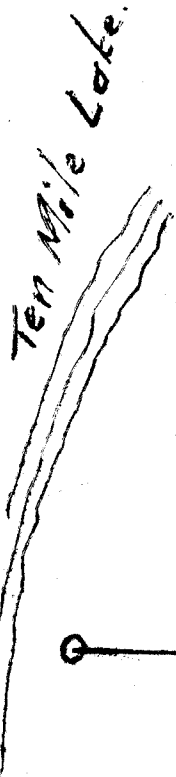

$\frac{74}{100}$  Acres  $\pm$

Scale = 1 inch = 50 Feet.  
o Denotes iron monument.

**CERTIFICATE OF SURVEY**

I hereby certify that this survey was made by me or under my direct supervision and that I am a duly registered land surveyor under the laws of the State of Minnesota.

W. J. Spain, Jr.  
Registered Surveyor

2003  
Reg. No.

#5053

Date 8 July, 1961