


CERTIFICATE OF SURVEY

PART OF THE SE1/4-SW1/4, SEC. 1, T. 141 N., R. 31 W

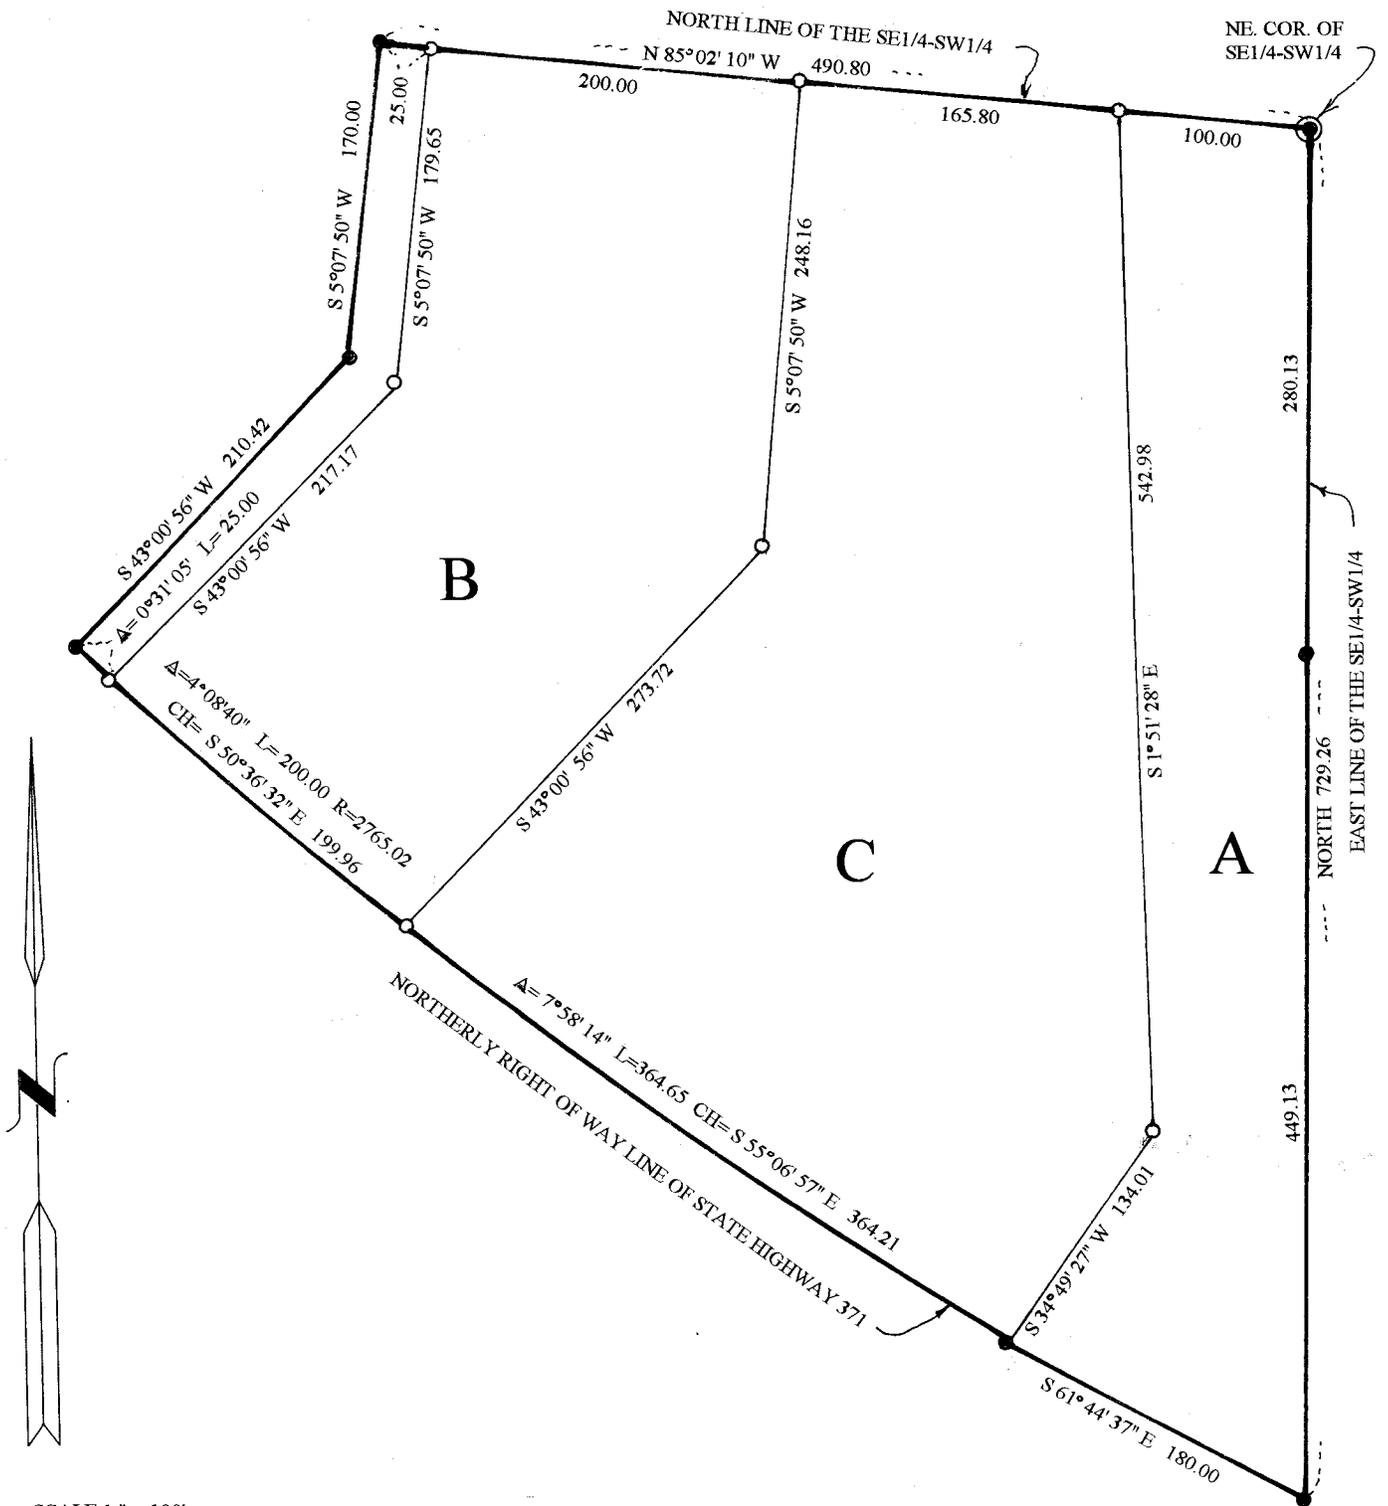

- SCALE 1" = 100'
- = IRON MONUMENT FOUND IN PLACE
 - = 1/2" IRON RE-BAR MONUMENT ESTABLISHED
 - ◊ = LOW WET AREA
 - ⊙ = USGLO BRASS CAP MONUMENT IN PLACE

I HEREBY CERTIFY THAT THIS SURVEY PLAN OR REPORT WAS PREPARED BY ME, AND THAT I AM A DULY LICENSED LAND SURVEYOR UNDER THE LAWS OF THE STATE OF MINNESOTA.

Walter E. Casco

DATE 9-27-94 LIC. No. 11395

CURO SURVEYING, HACKENSACK, MINN. 56452 TELE. 218-675-6697

#5081