


CERTIFICATE OF SURVEY

PART OF GOVT. LOT 1, SEC. 8, T. 140 N., R. 26 W

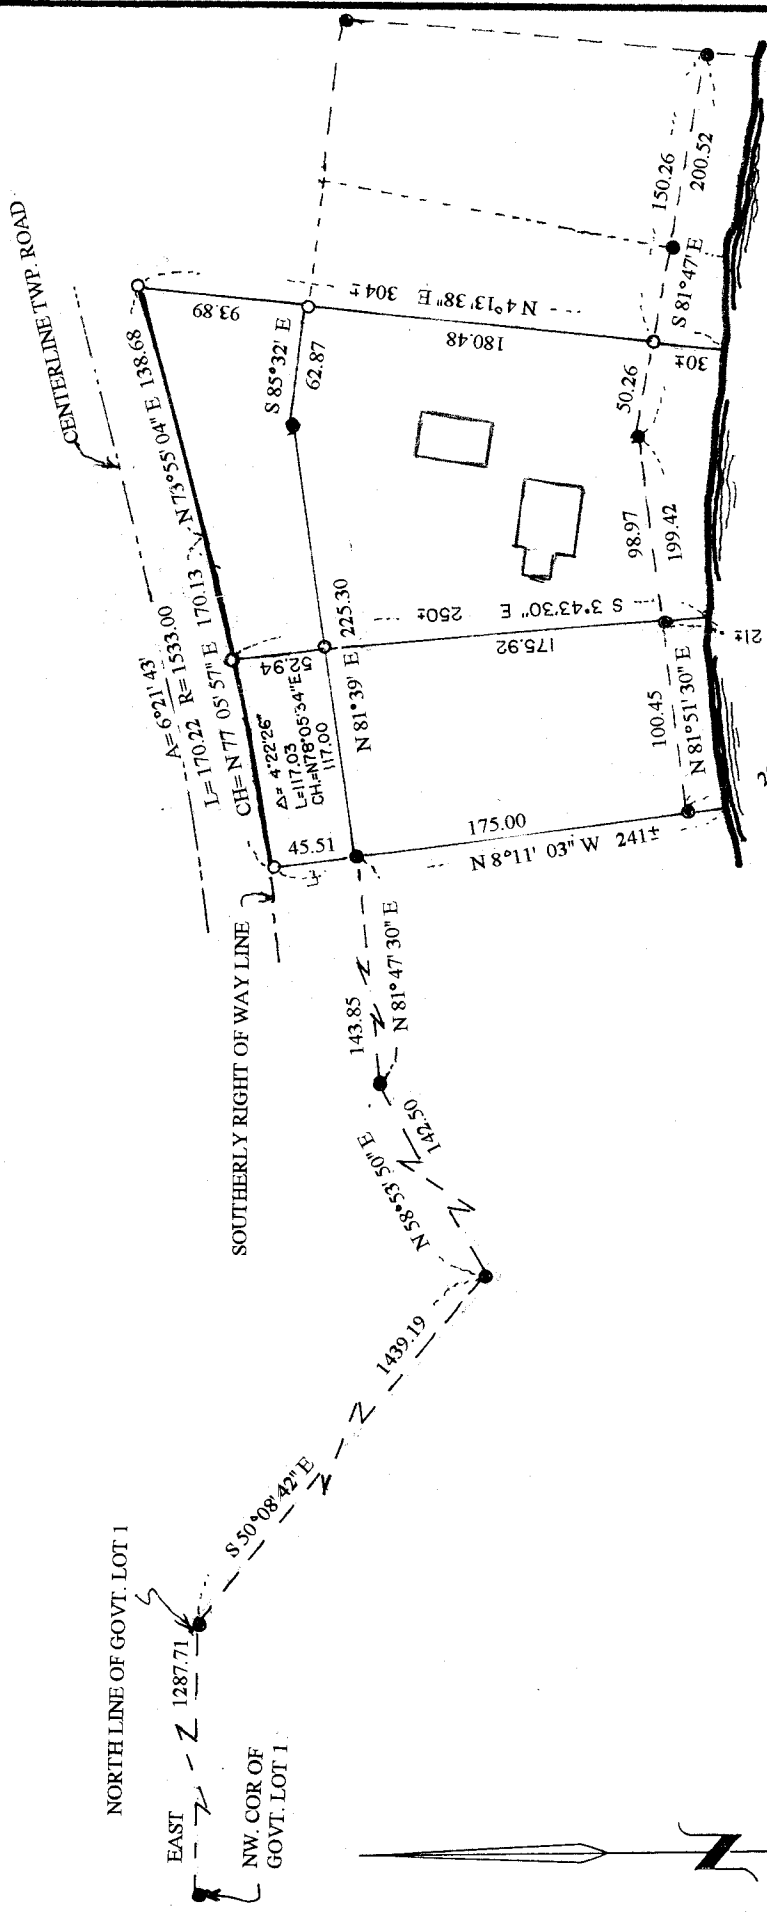

THUNDER LAKE

SCALE 1" = 100'
 ● = IRON MONUMENT FOUND IN PLACE
 ○ = IRON MONUMENT ESTABLISHED

I HEREBY CERTIFY THAT THIS SURVEY PLAN OR REPORT WAS PREPARED BY ME, AND THAT I AM A DULY LICENSED LAND SURVEYOR UNDER THE LAWS OF THE STATE OF MINNESOTA.

Walter E. Curran

DATE 6-25-95 LIC. No. 11395
amended 7-11-95 W.E.C.

CURRO SURVEYING, P.O. BOX 129, HACKENSACK, MINN. 56452, TELE. 218-675-6697

6605H