


CERTIFICATE OF SURVEY

PART OF GOVT. LOT 2, SEC. 34

T. 140 N., R. 30 W.

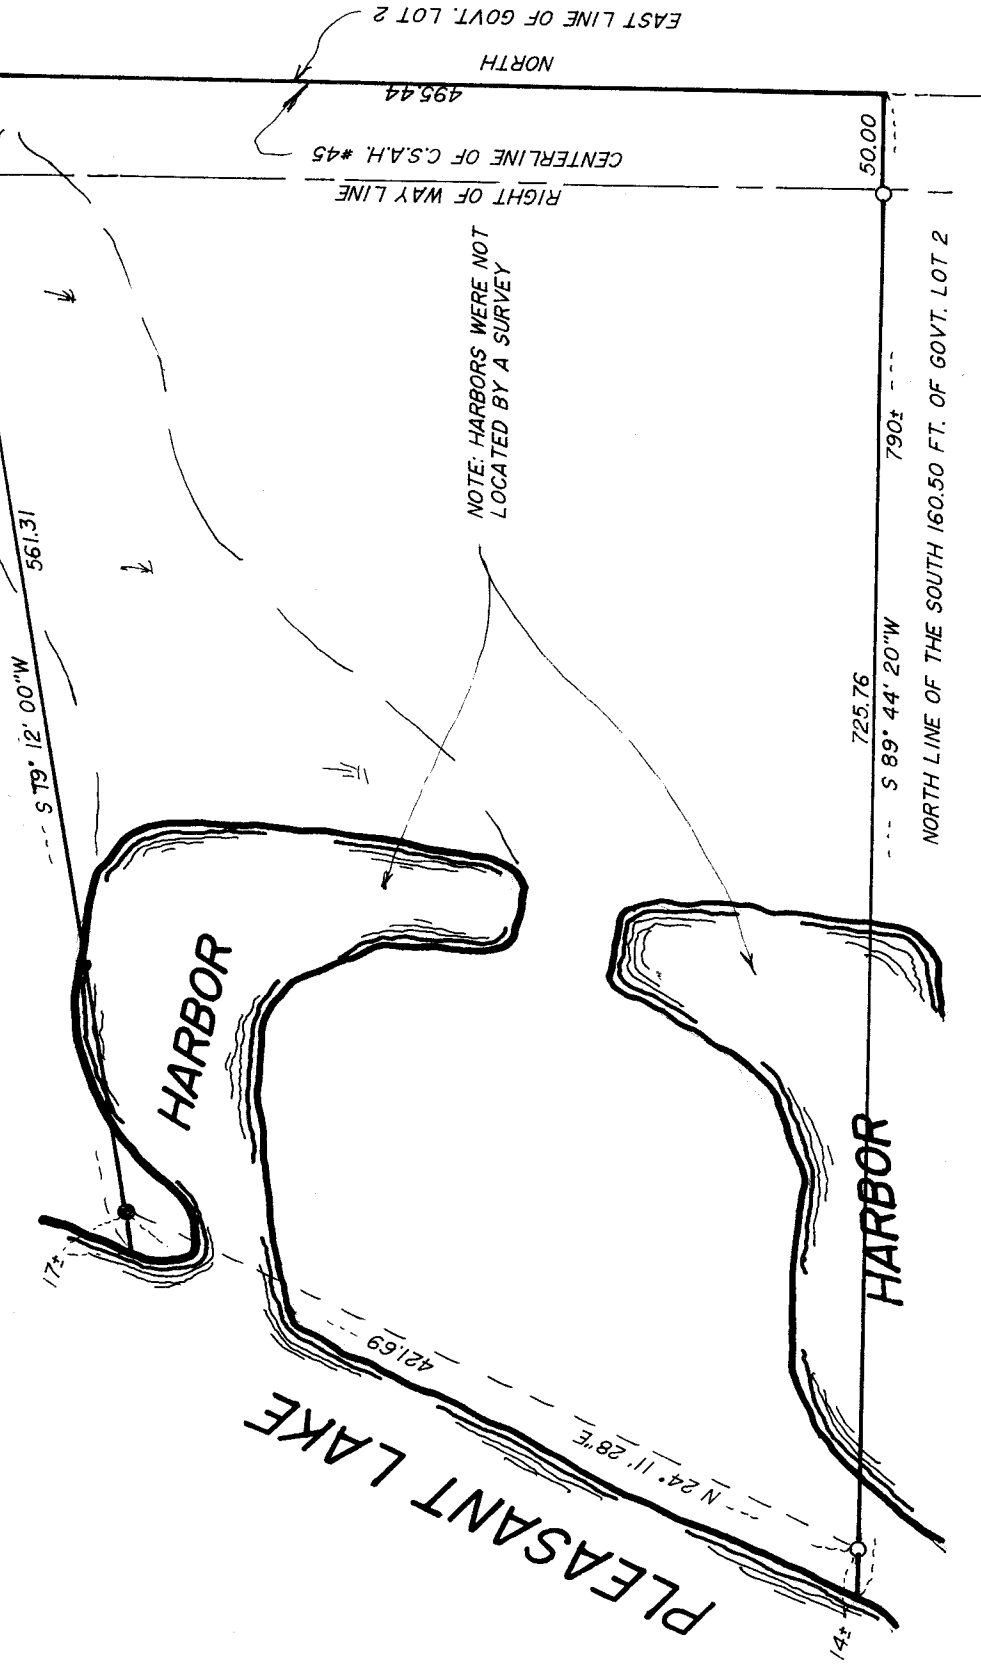

NOTE: HARBORS WERE NOT LOCATED BY A SURVEY

SCALE 1" = 100'
 ● = IRON MONUMENT IN PLACE
 ○ = IRON PIPE MONUMENT ESTABLISHED
 ↓ = LOW WET AREA

CURRO SURVEYING, HACKENSACK, MINN. 56452, TELE. No. 218-675-6697

I HEREBY CERTIFY THAT THIS SURVEY PLAN OR REPORT WAS PREPARED BY ME, AND THAT I AM A DULY REGISTERED LAND SURVEYOR UNDER THE LAWS OF THE STATE OF MINNESOTA.

Walter E. Curro

DATE 10-4-91 REG. No. 11395

#5109