


# CERTIFICATE OF SURVEY

## LOTS 2, 3, AND 4, BLOCK ONE, FISHBACK'S ADDITION TO PONTIAC POINT

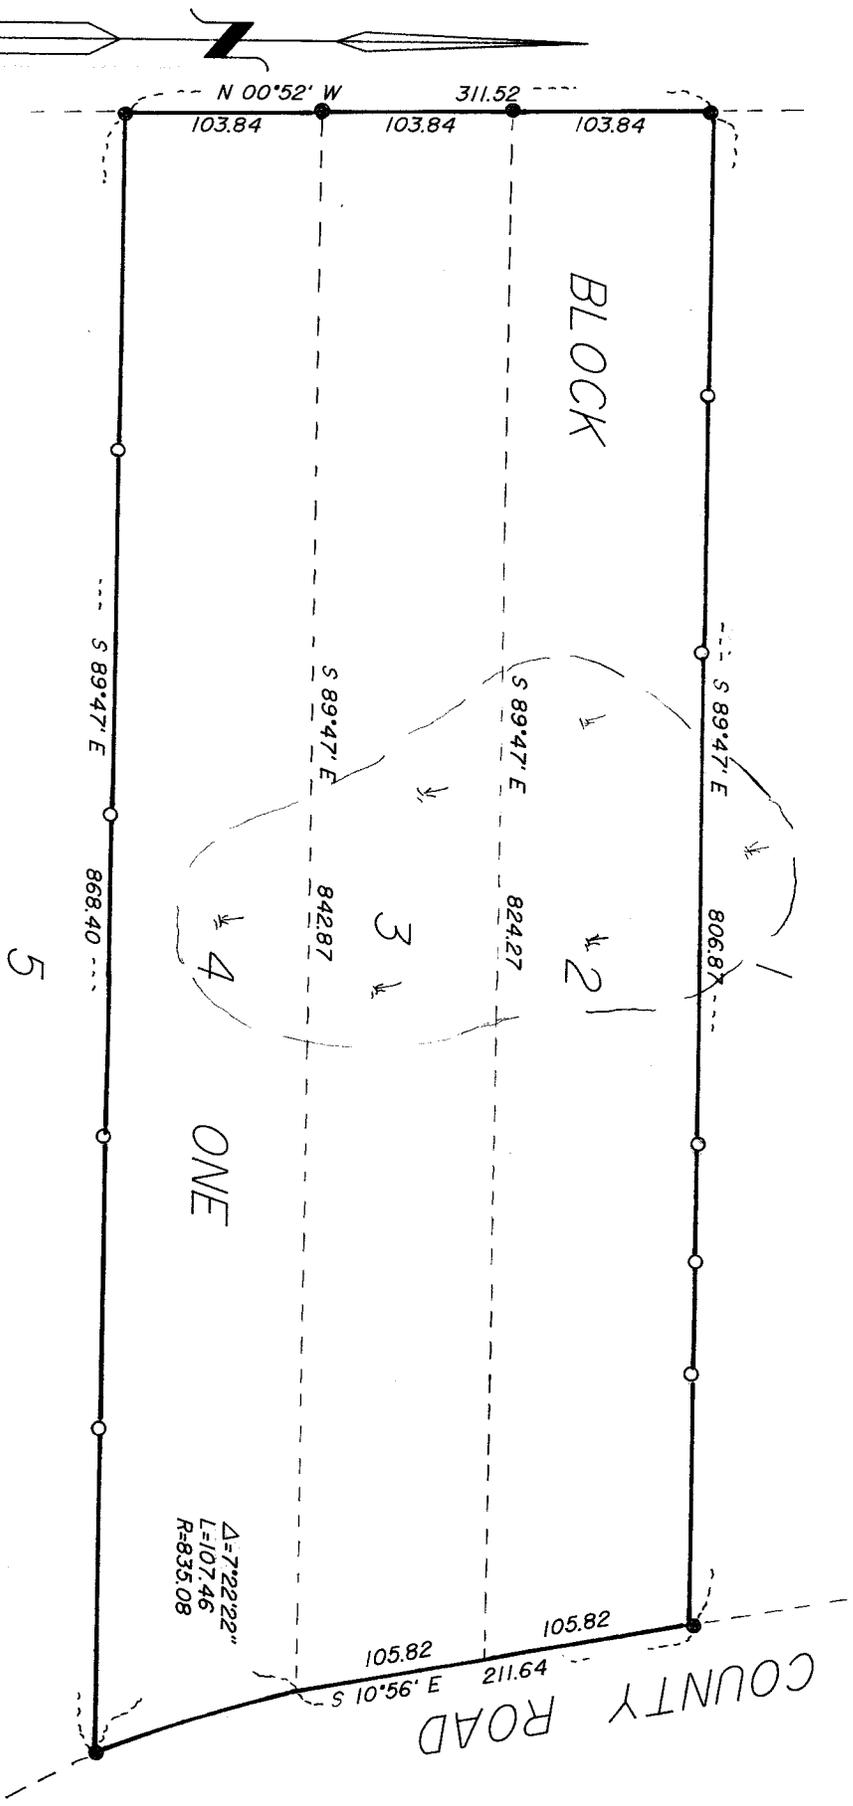

SCALE 1"=100'  
 ●=IRON MONUMENT IN PLACE  
 ○=IRON PIPE MONUMENT ESTABLISHED  
 X=LOW WET AREA

CURRO SURVEYING, HACKENSACK, MINN. 56452, TELE. No. 218-675-6697

I HEREBY CERTIFY THAT THIS SURVEY PLAN OR REPORT WAS PREPARED BY ME, AND THAT I AM A DULY REGISTERED LAND SURVEYOR UNDER THE LAWS OF THE STATE OF MINNESOTA.

*Walter E. Dean*

DATE 3.26.92 REG. No. 11395

#5117