

CERTIFICATE OF SURVEY

PART OF GOVT. LOT 1, SEC. 32, T.139N, R.30W.

LOT 11, BLOCK 4

KOOP'S ADDITION TO BACKUS

Being purchased from Sander plus the add'l 1/2 foot

III = Already owned by Teepe

[] = Alexander

Post-It™ brand fax transmittal memo 7671		# of pages
To	From	
Co.	Co.	
Dept.	Dept.	
Fax #	Fax #	2440

PINE MOUNTAIN LAKE

LYLLIAN BOULEVARD

GOVT. LOT


CABIN

BACKUS

COOP'S ADD.

BLOCK FOUR

I think this is staked

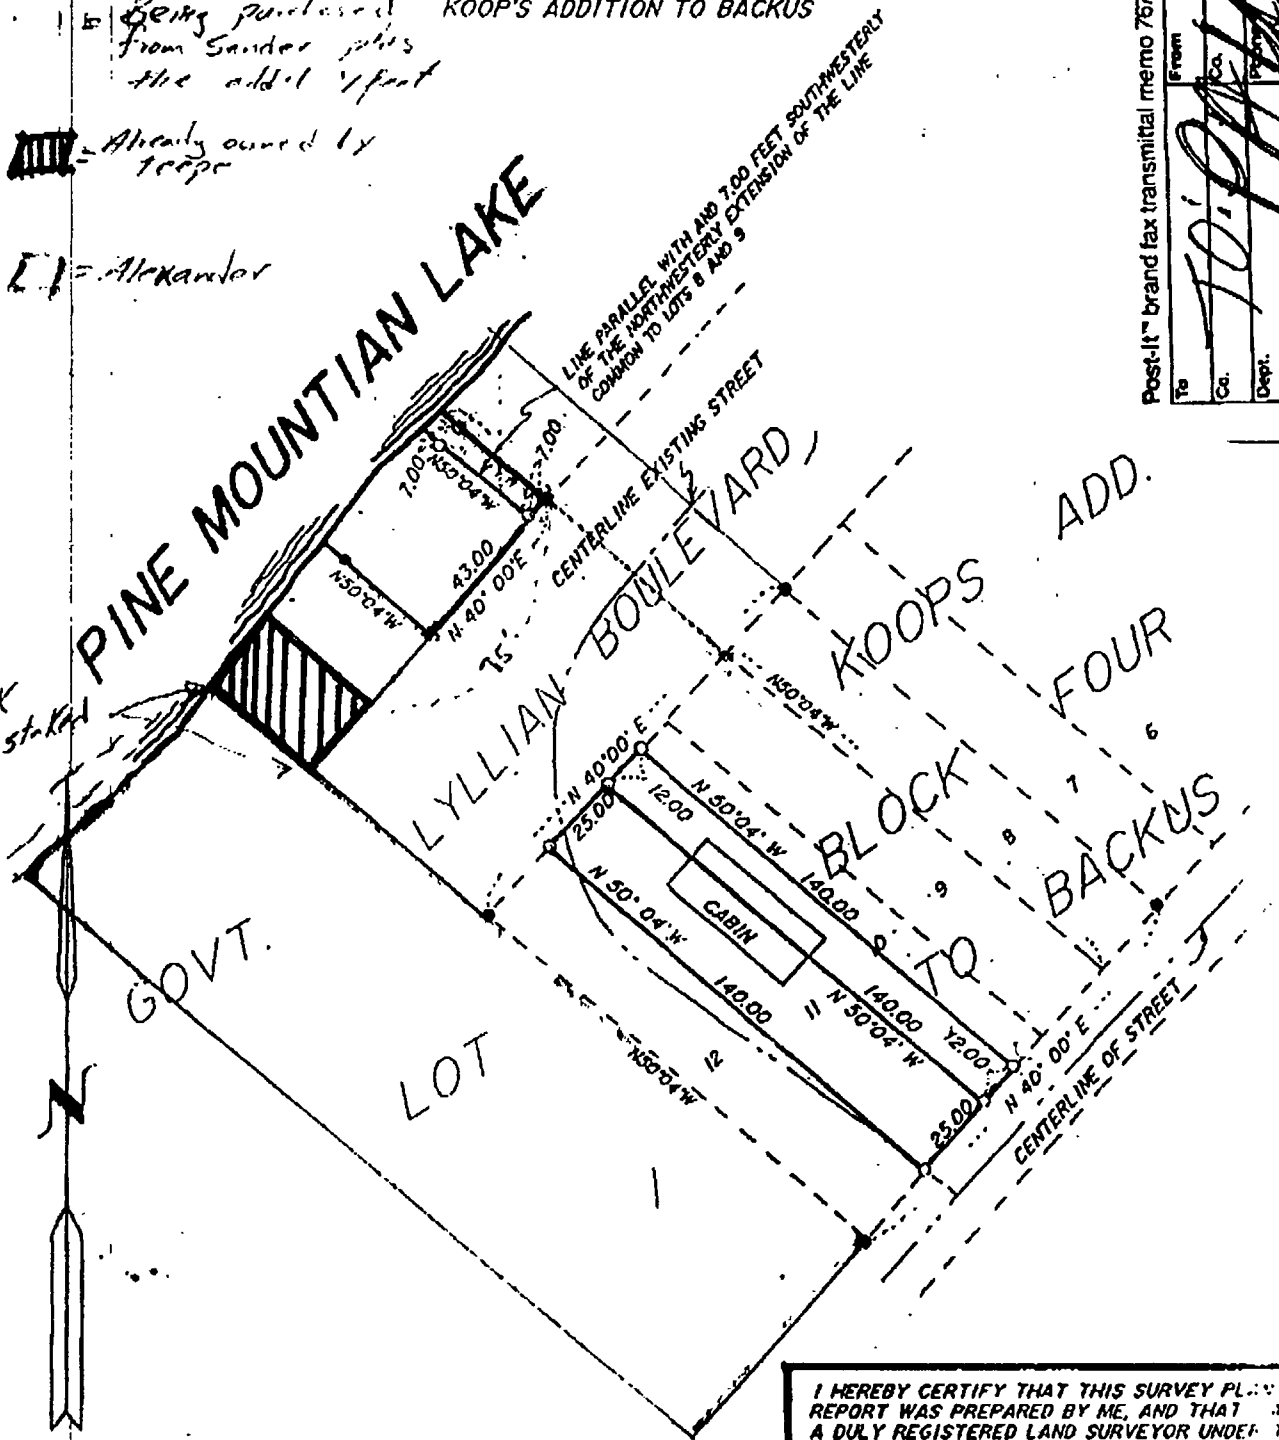

SCALE 1" = 50'

● = IRON MONUMENT IN PLACE

○ = 3/4" IRON PIPE MONUMENT ESTABLISHED

I HEREBY CERTIFY THAT THIS SURVEY PLAN OR REPORT WAS PREPARED BY ME, AND THAT I AM A DULY REGISTERED LAND SURVEYOR UNDER THE LAWS OF THE STATE OF MINNESOTA.

Walter E. ...

DATE 5-1-91 REG. No. 11393