


CERTIFICATE OF SURVEY

PART OF THE SW1/4-NE1/4,
OF SEC. 32, T.142 N., R.30 W.

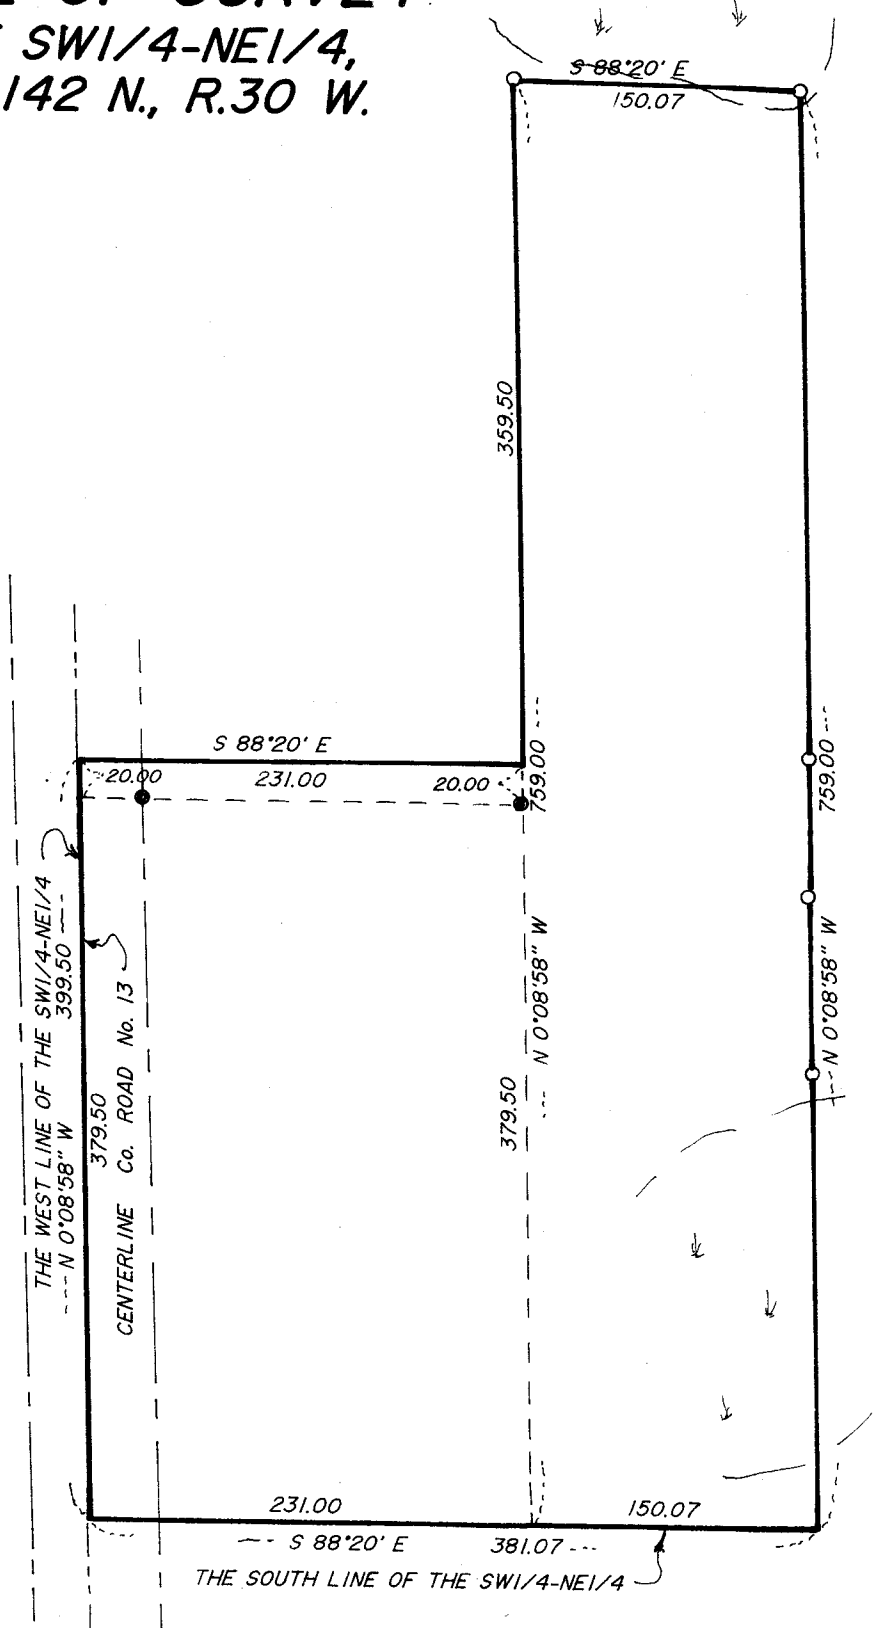

SCALE 1" = 100'
 ● = IRON MONUMENT IN PLACE
 ○ = IRON PIPE MONUMENT ESTABLISHED
 ↓ = LOW WET AREA

I HEREBY CERTIFY THAT THIS SURVEY PLAN OR REPORT WAS PREPARED BY ME, AND THAT I AM A DULY REGISTERED LAND SURVEYOR UNDER THE LAWS OF THE STATE OF MINNESOTA.

Walter E. Curran

DATE 6-3-93 REG. No. 11395

CURO SURVEYING, HACKENSACK, MINN. 56452, TELE. No. 218-675-6697

#51.28