


CERTIFICATE OF SURVEY

PART OF THE SW1/4-SW1/4 AND THE SOUTH LINE OF
THE W1/2-SE1/4-SW1/4, SEC. 7, T. 138 N., R. 29 W.

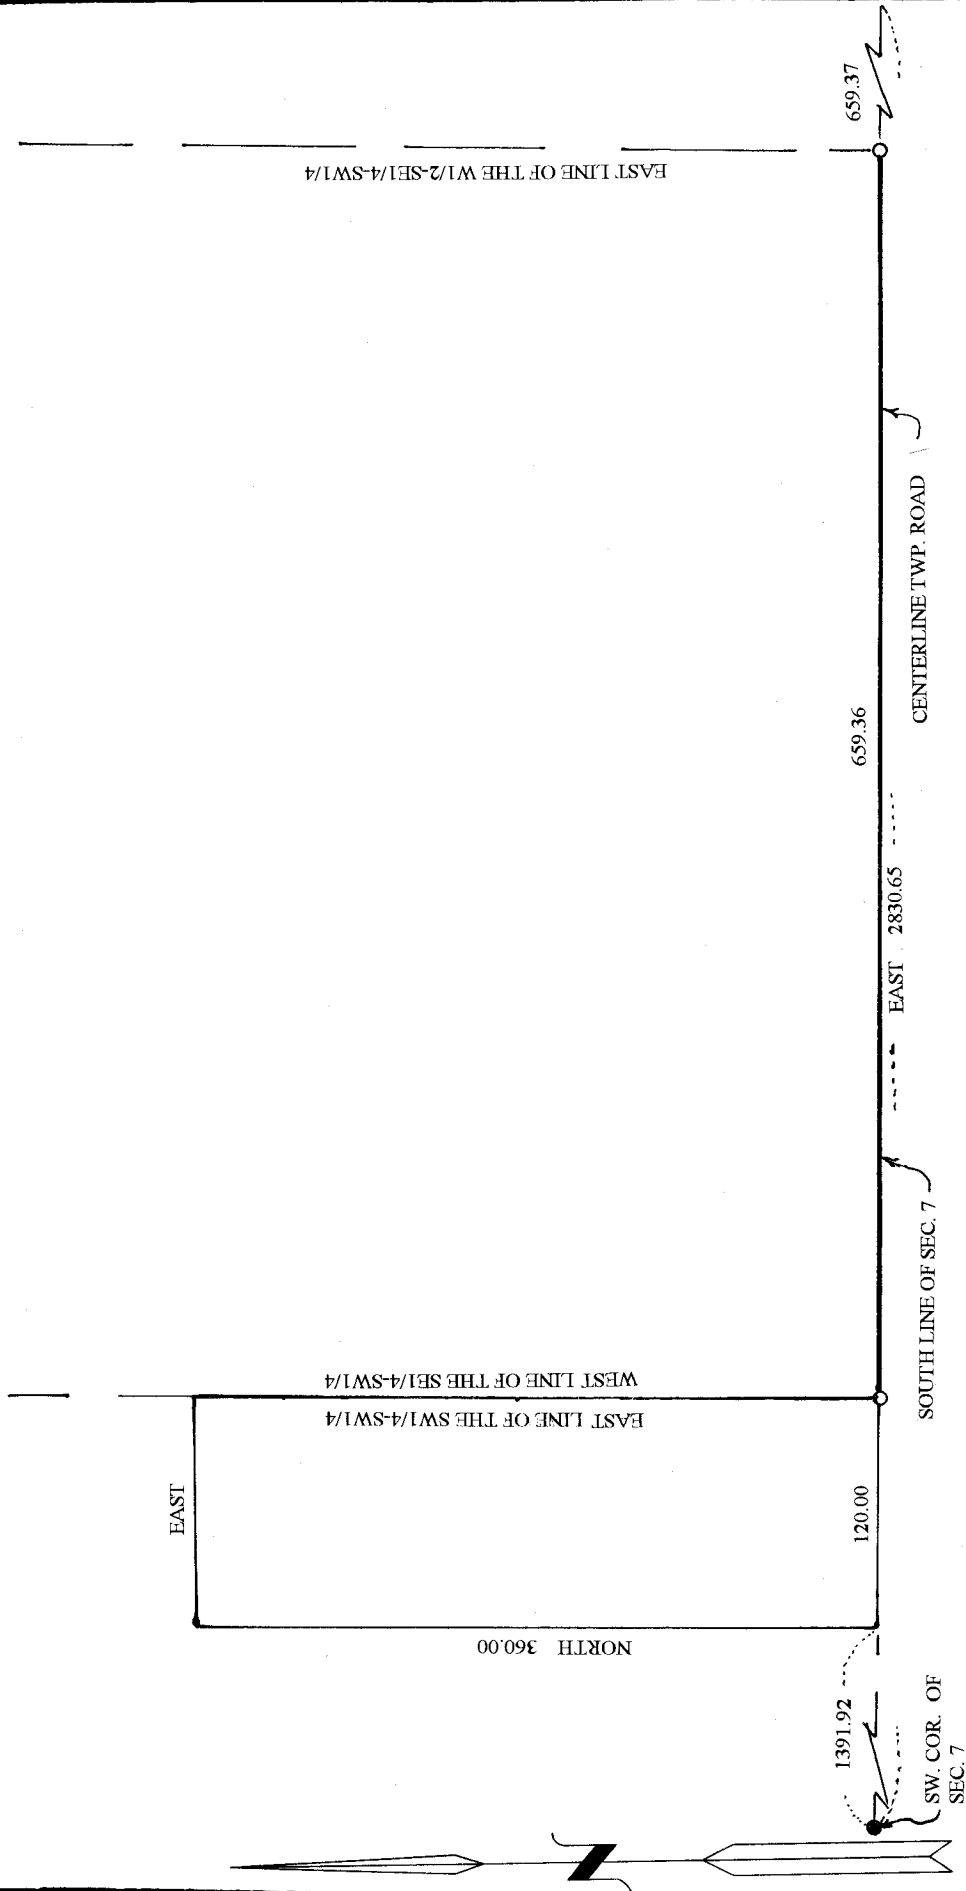

I HEREBY CERTIFY THAT THIS SURVEY PLAN OR REPORT WAS PREPARED BY ME, AND THAT I AM A DULY LICENSED LAND SURVEYOR UNDER THE LAWS OF THE STATE OF MINNESOTA.

Walter E. Brown

DATE 4-28-94 LIC. No. 11395

SCALE 1" = 100'

- = IRON MONUMENT FOUND IN PLACE
- = 1/2" IRON RE-BAR MONUMENT ESTABLISHED

CURO SURVEYING, HACKENSACK, MINN. 56452 TELE. 218-675-6697

#5151