


# CERTIFICATE OF SURVEY

PART OF GOVT. LOT 3, SEC. 28, T. 139 N., R. 29 W

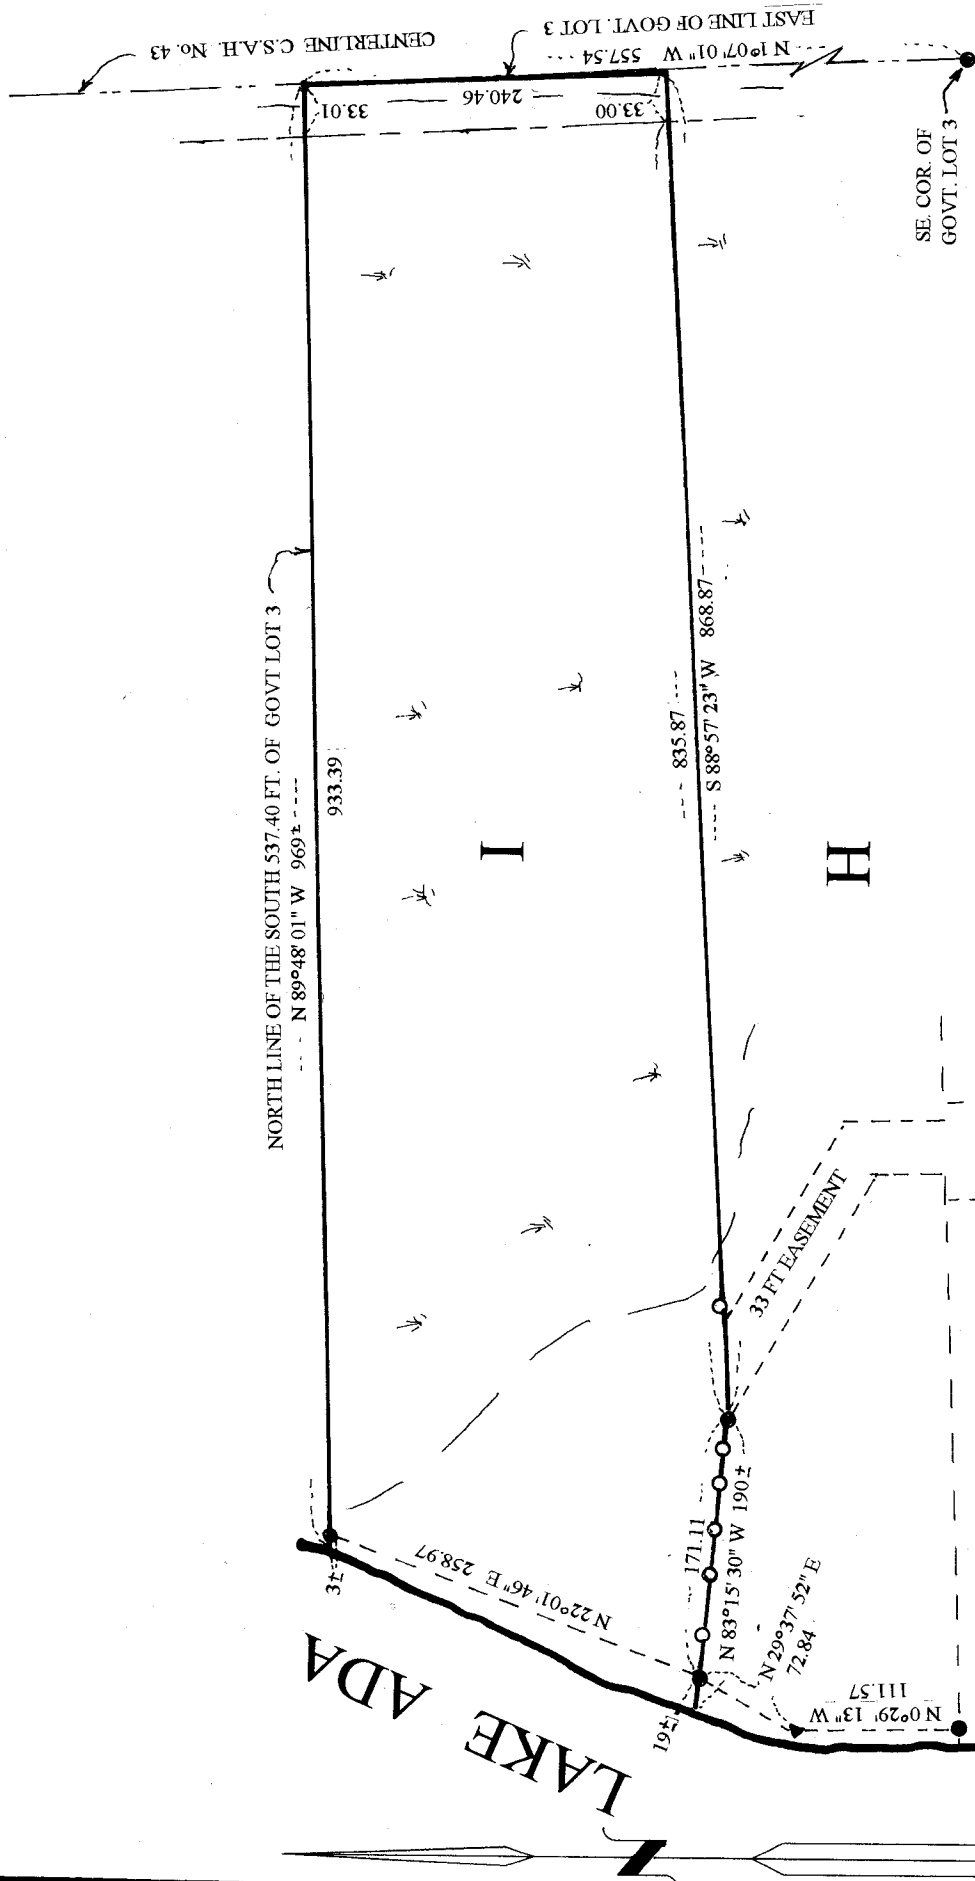

SCALE 1" =  
 ● = IRON MONUMENT FOUND IN PLACE  
 ○ = IRON MONUMENT ESTABLISHED  
 ✕ = LOW WET AREA

I HEREBY CERTIFY THAT THIS SURVEY PLAN OR REPORT WAS PREPARED BY ME, AND THAT I AM A DULY LICENSED LAND SURVEYOR UNDER THE LAWS OF THE STATE OF MINNESOTA.

*Malcolm E. Eero*

DATE 11-26-94 LIC. No. 11395

CURRO SURVEYING, HACKENSACK, MINN. 56452 TELE. 218-675-6697

#5181