


CERTIFICATE OF SURVEY

PART OF GOVT. LOT 2, SEC. 28, T. 139 N., R. 29 W

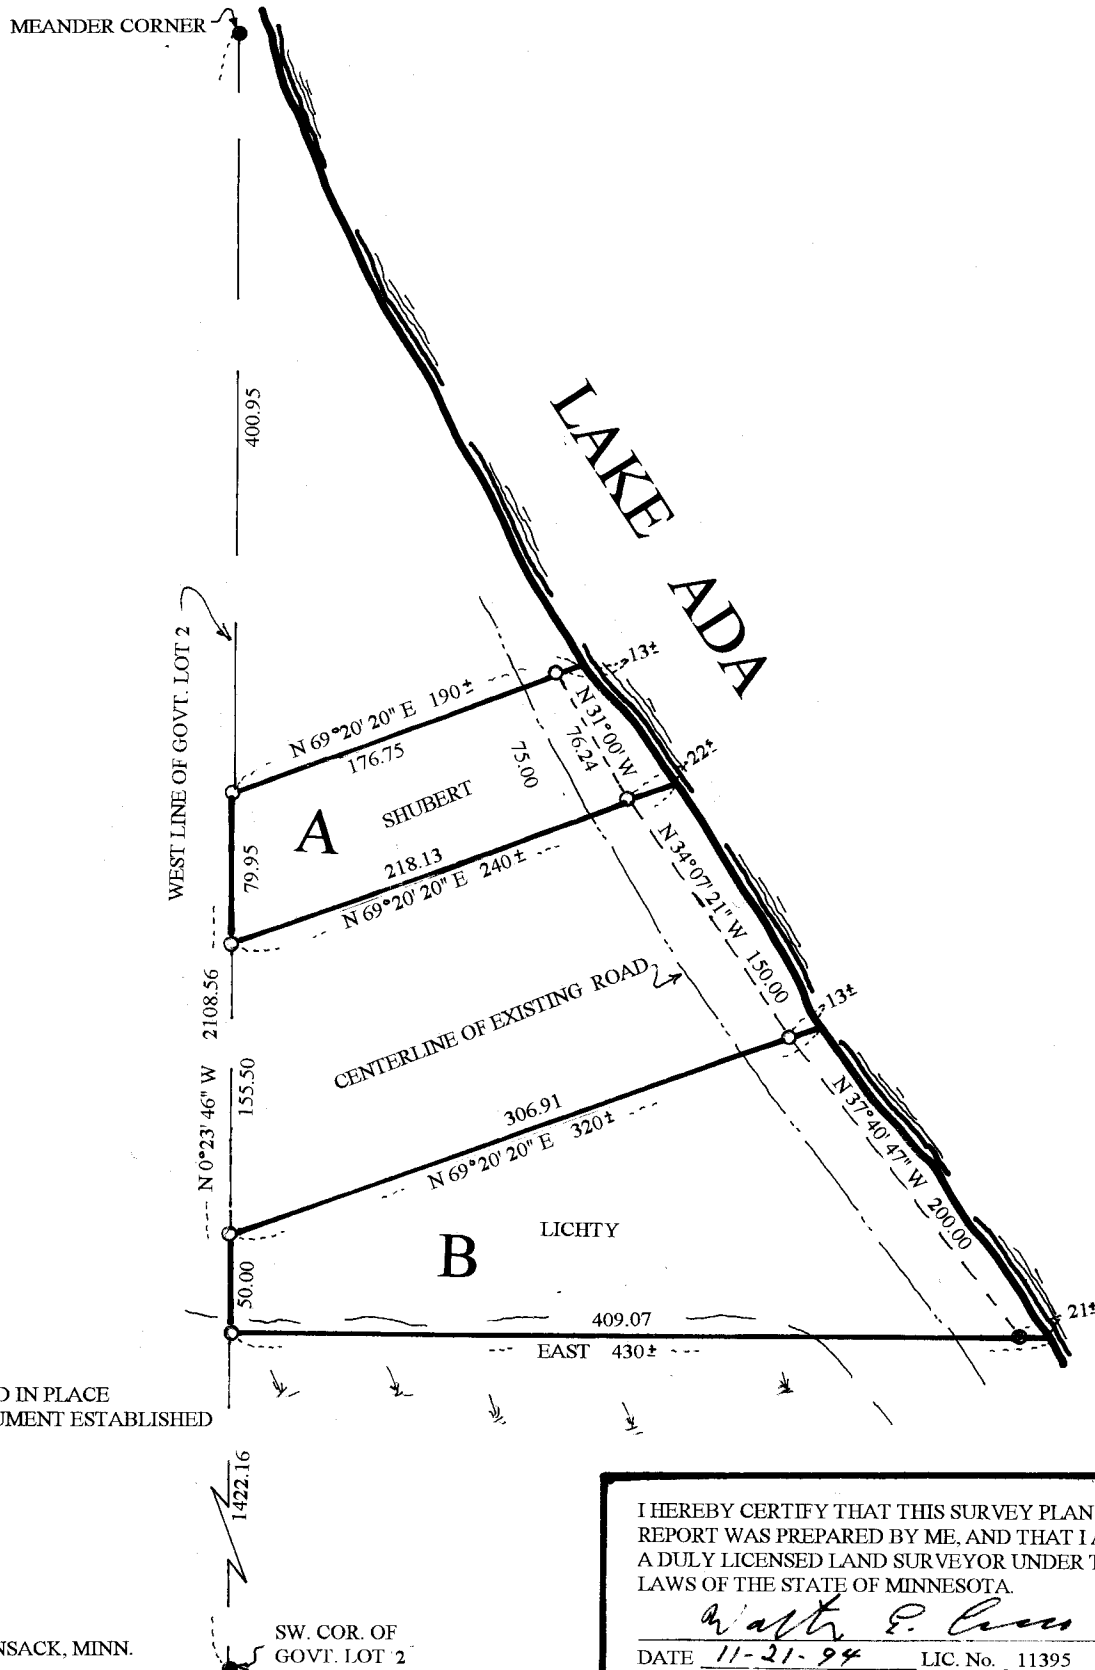

SCALE 1" = 100'
 ● = IRON MONUMENT FOUND IN PLACE
 ○ = 1/2" IRON RE-BAR MONUMENT ESTABLISHED
 ⊥ = LOW WET AREA

CURO SURVEYING, HACKENSACK, MINN.
 56452 TELE. 218-675-6697

SW. COR. OF
 GOVT. LOT 2

I HEREBY CERTIFY THAT THIS SURVEY PLAN OR REPORT WAS PREPARED BY ME, AND THAT I AM A DULY LICENSED LAND SURVEYOR UNDER THE LAWS OF THE STATE OF MINNESOTA.

Walter E. Curran
 DATE 11-21-94 LIC. No. 11395

#5193