


**LOTS 45 & 46
CARLYON'S SYLVAN PARK**

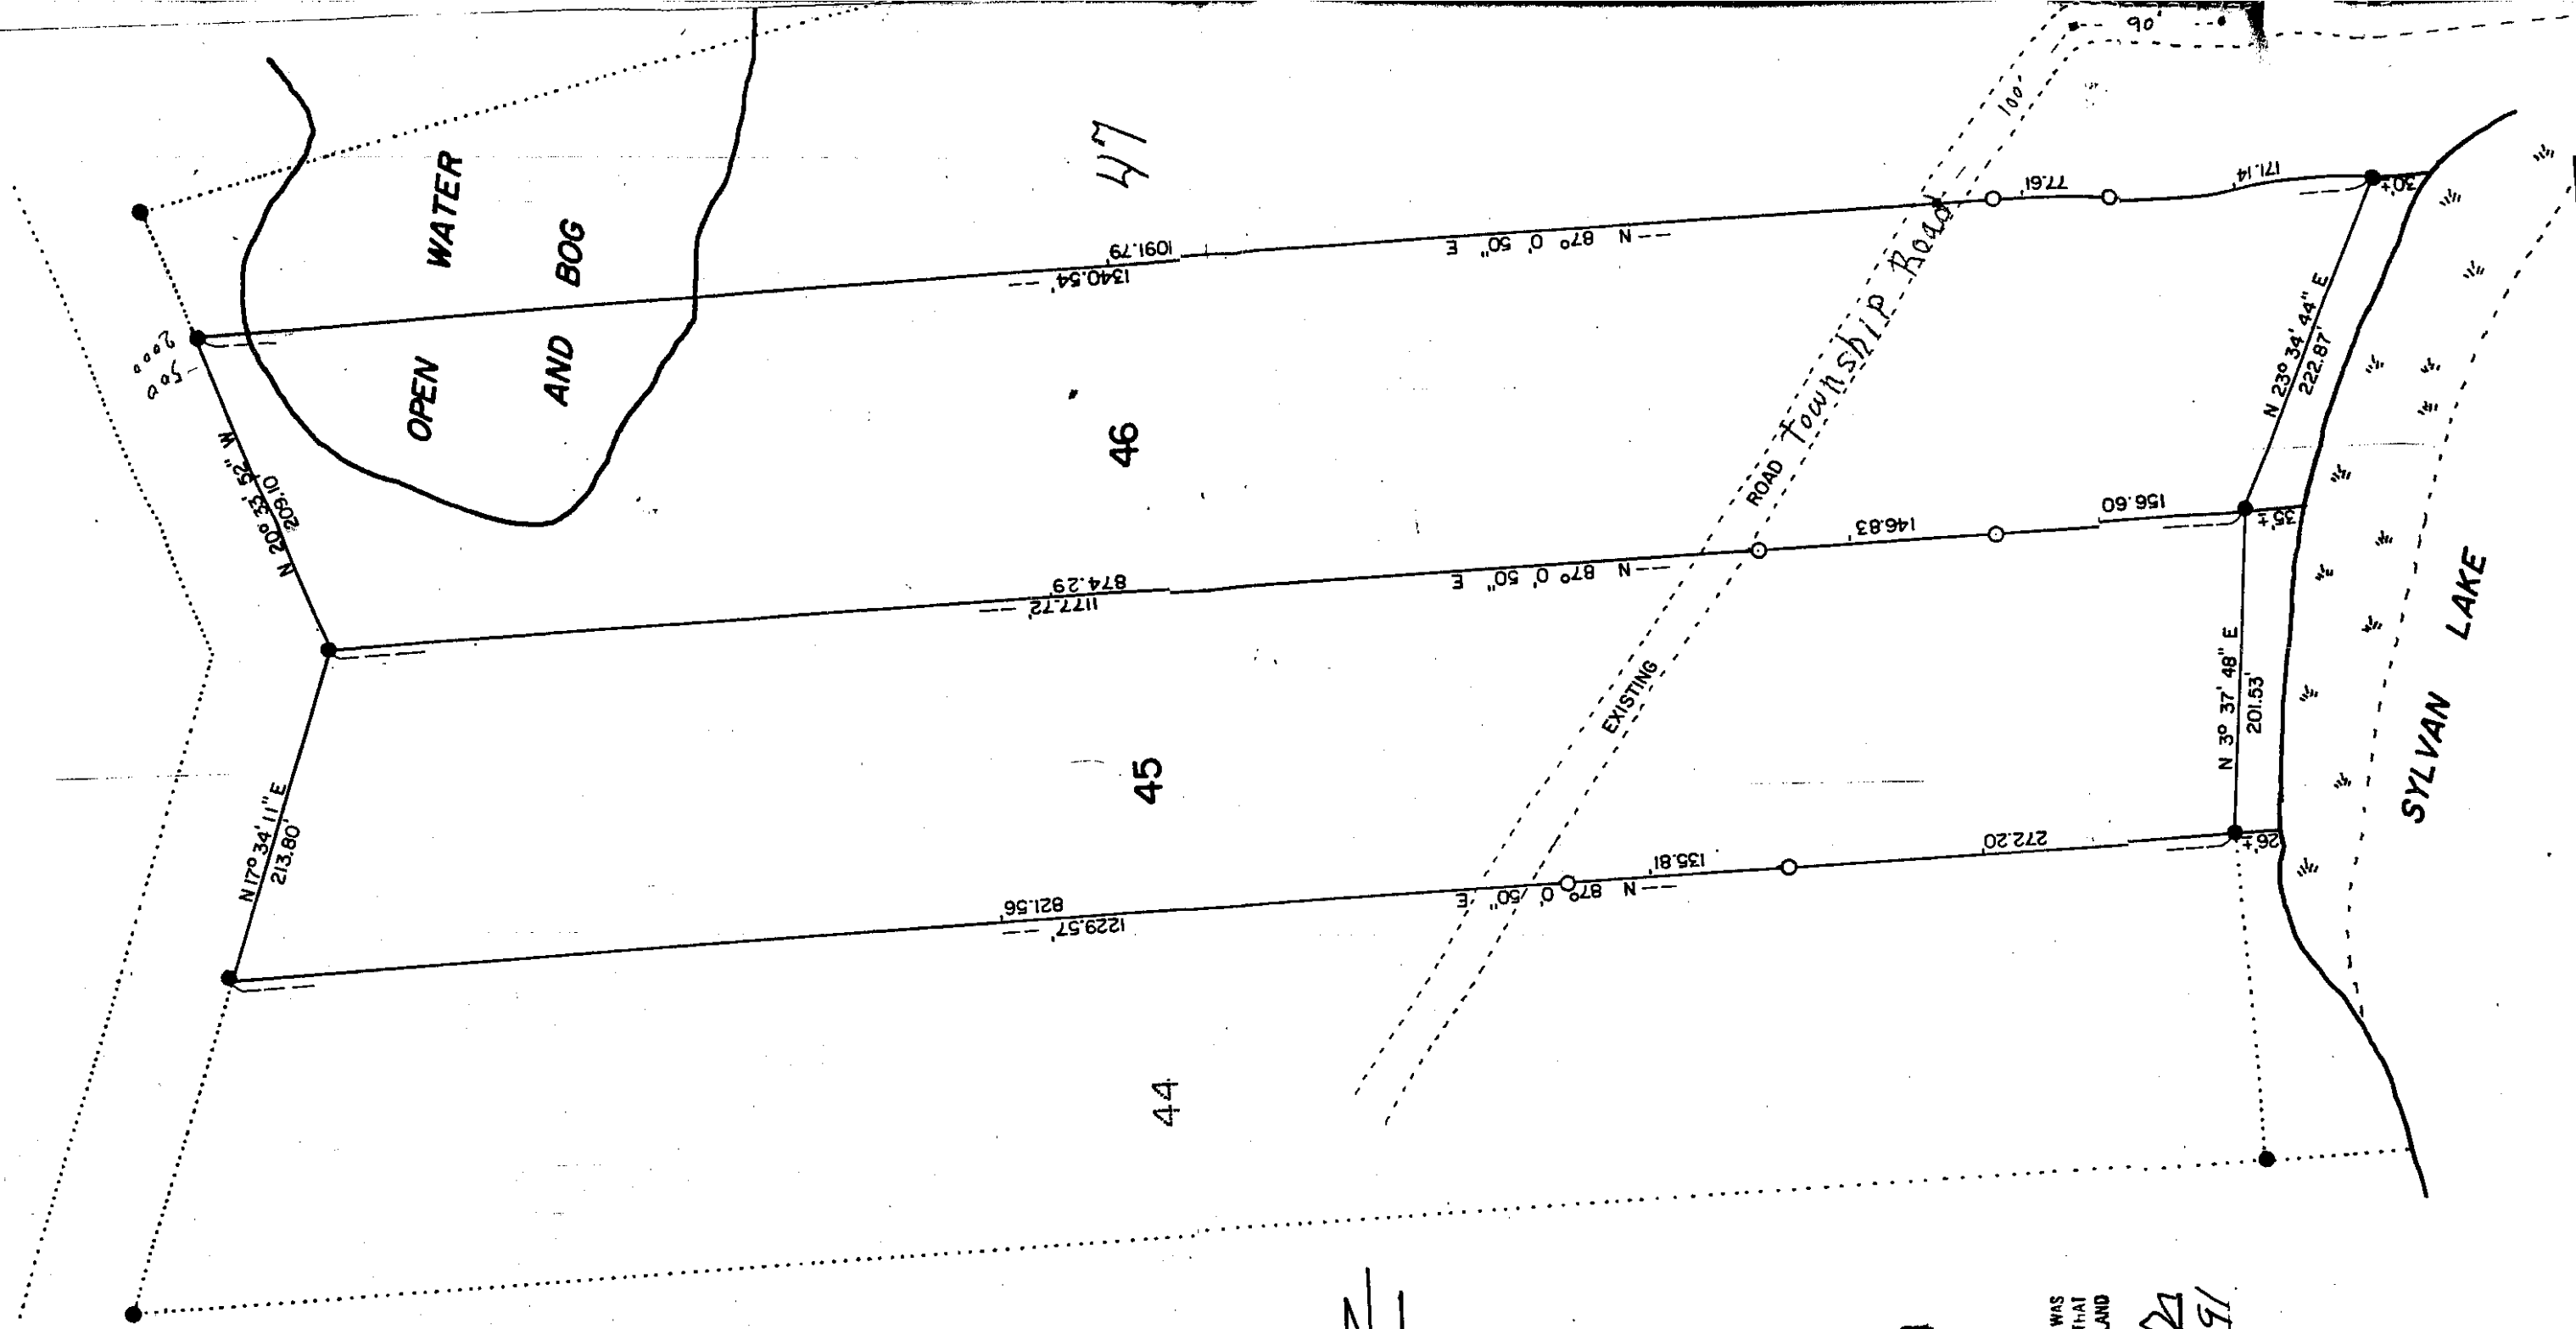

SCALE: 1" = 100'

○ = 1/2" IRON PIPE WITH PLASTIC CAP
STAMPED R.L.S. 3091

● = IRON MONUMENT FOUND IN PLACE

SW = SWAMI

BEARINGS ASSUMED

JAN M. ANDERSON
C. Prof. Engr. & Land Surveyor
Minn. Registration No. 3091

CERTIFY THAT THIS SURVEY, PLAN OR REPORT WAS
BY ME OR UNDER MY DIRECT SUPERVISION AND THAT
I AM A FULLY REGISTERED PROFESSIONAL ENGINEER AND LAND
SURVEYOR UNDER THE LAWS OF THE STATE OF MINN.

[Signature]
JAN 1976 REG. NO. 3091

7/9/76

DED TO SHOW MONUMENTS ON LINE
FOR LOTS 45 & 46 - 8/29/78