


JOHN W. CURO

SPECIALIST

IN

DIFFICULT SURVEY PROBLEMS

WALKER, MINNESOTA

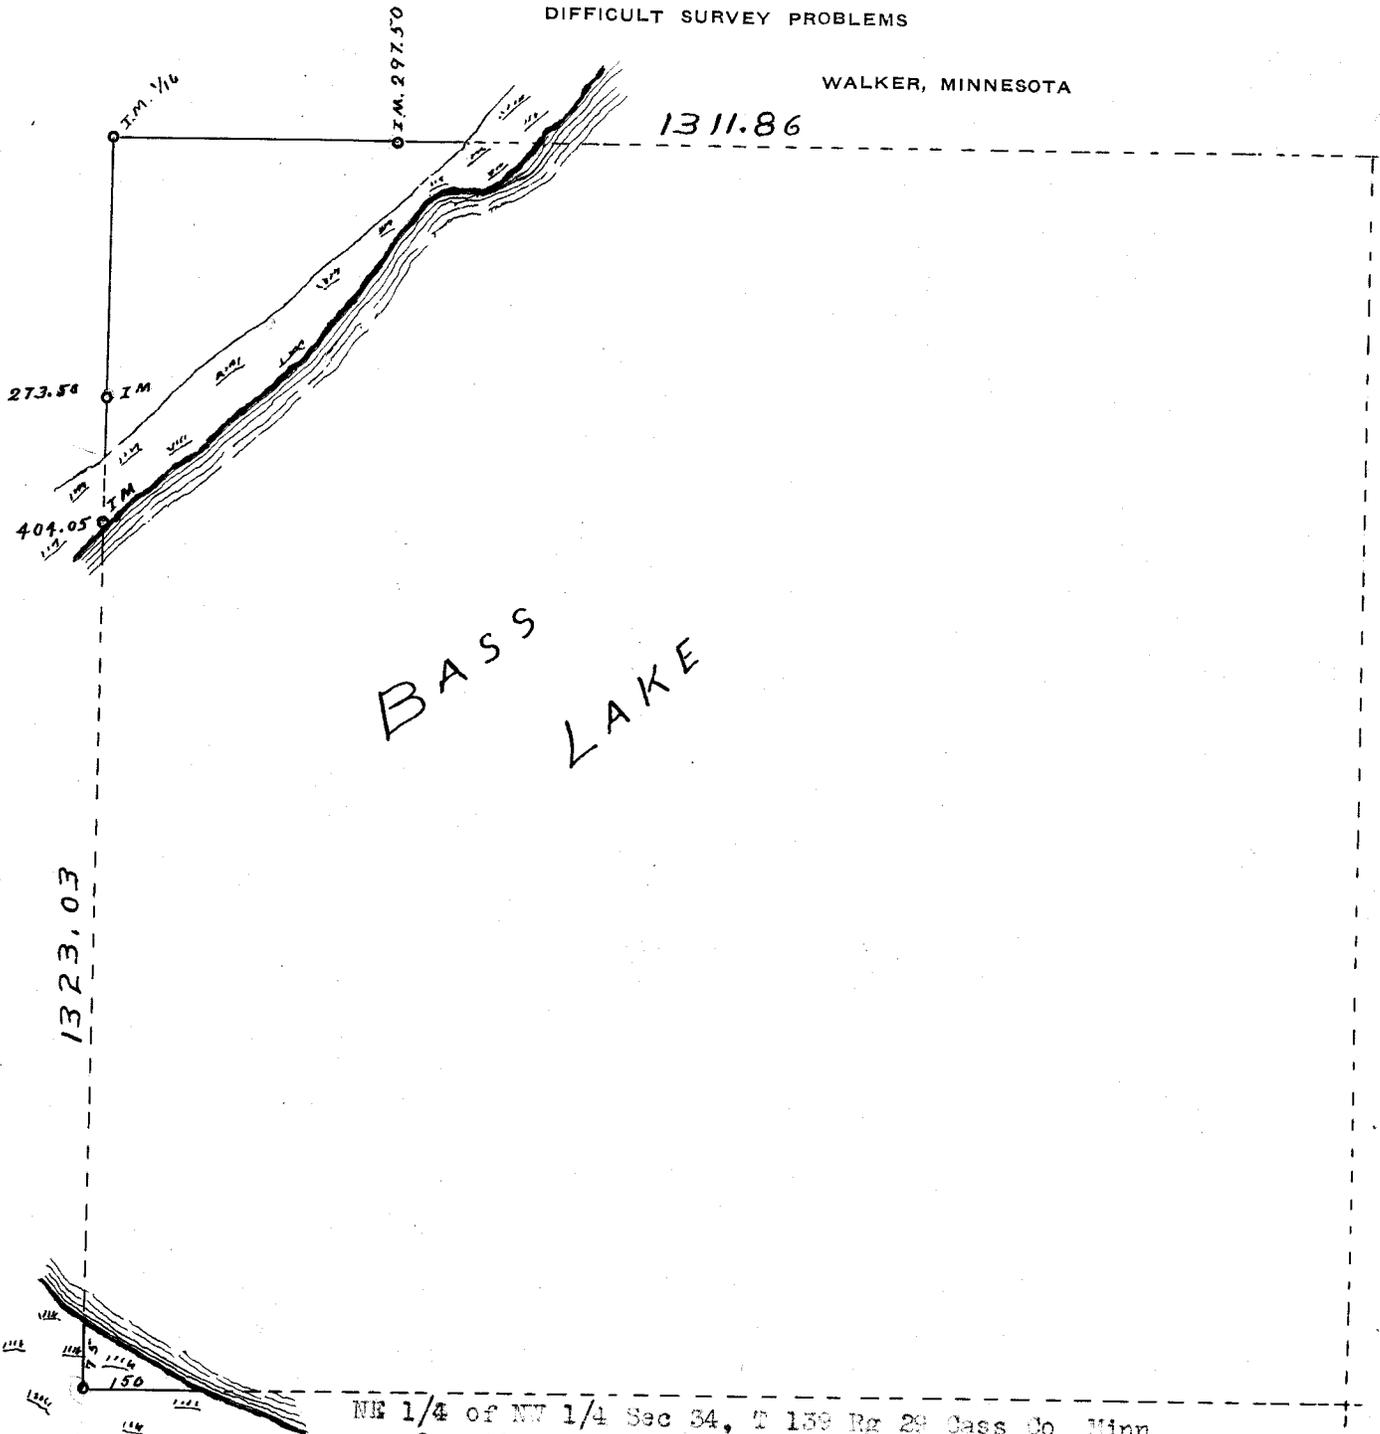

NE 1/4 of NW 1/4 Sec 34, T 158 Rg 29 Cass Co Minn
nearly all water as surveyed by John W. Curo and Harold Curo
Assisted by Matt ~~Novotny~~ Novotny and Bill ~~S.F.~~ Henselin April 19th to
April 23 1947 1.1/2 acres of hi land .64 of an acre of swamp
Balance all water of Bass Lake


#5207

COUNTY SURVEYOR
CASS COUNTY, MINN.
FULLY BONDED

CIVIL ENGINEER, REGISTERED
LAND SURVEYOR, REGISTERED
MINN. REG. NO. 1428

JOHN W. CURO
SPECIALIST
IN
DIFFICULT SURVEY PROBLEMS

WALKER, MINNESOTA

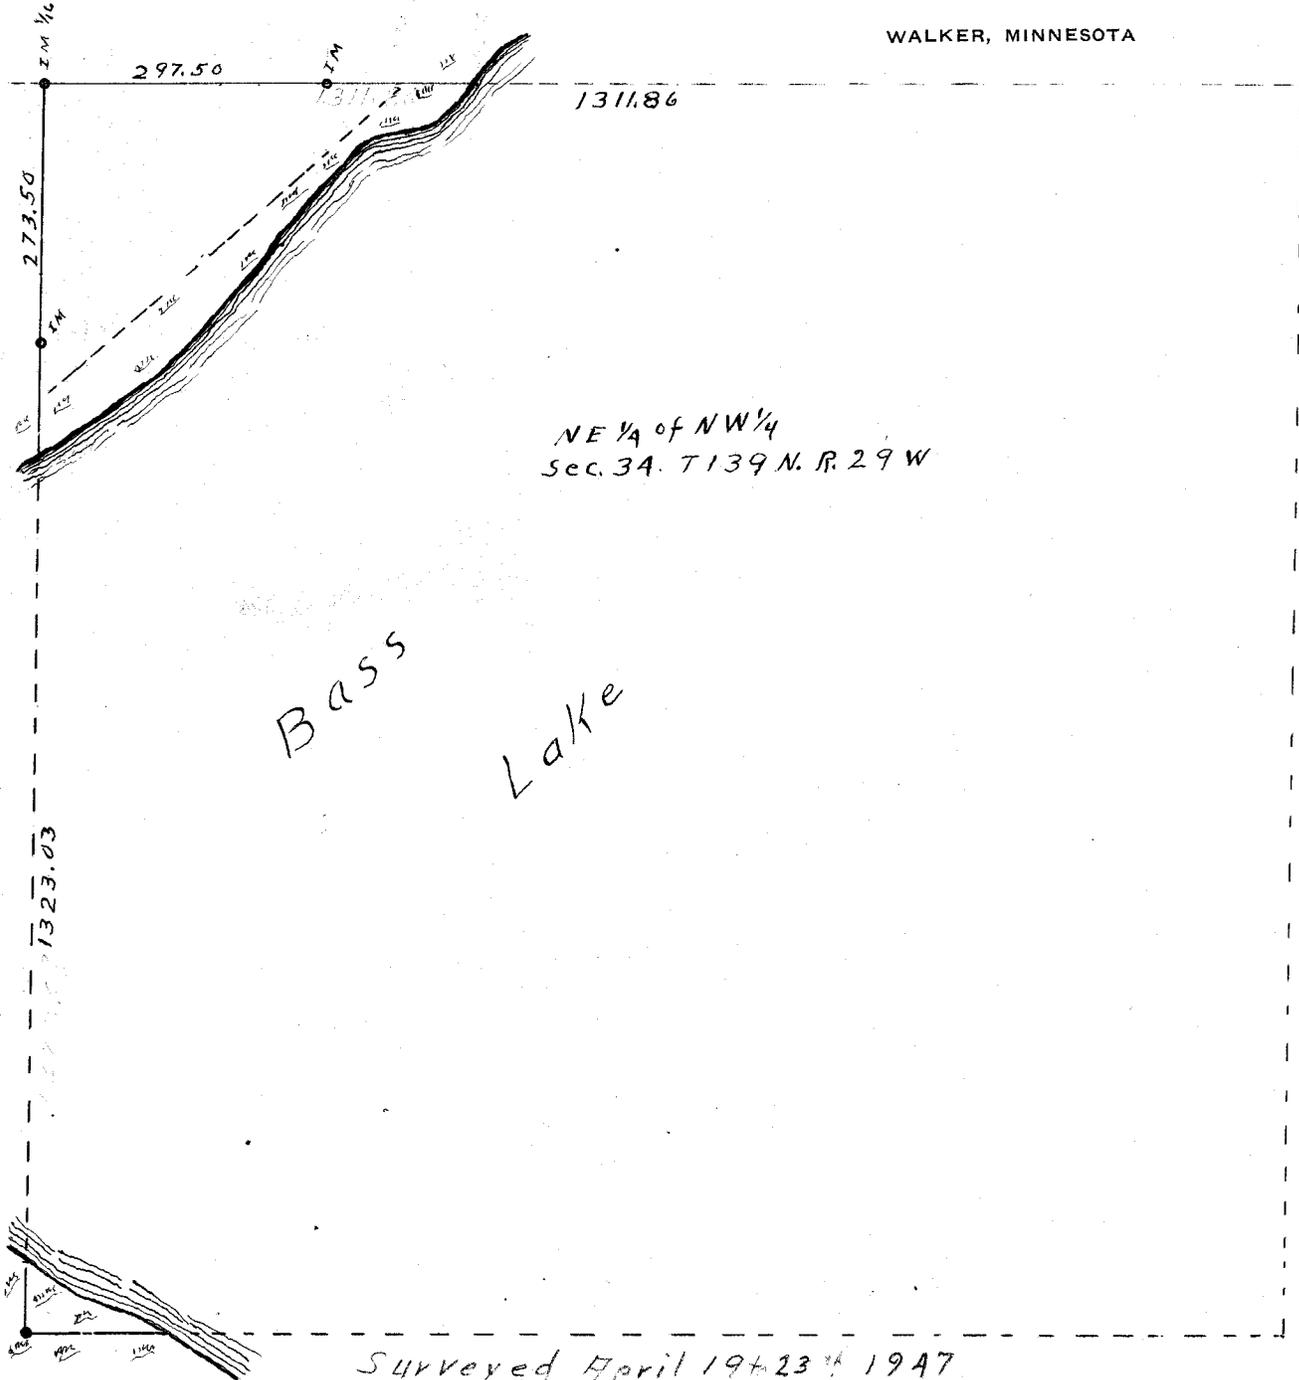

NE 1/4 of NW 1/4
Sec. 34. T139 N. R. 29 W

Bass
Lake

Surveyed April 19+23rd 1947
By John W. Curo + Harold Curo
ass. by Matt Novolny + W.F. Henselin
1/2 A. Land. 64 A. Swp.

#5207