
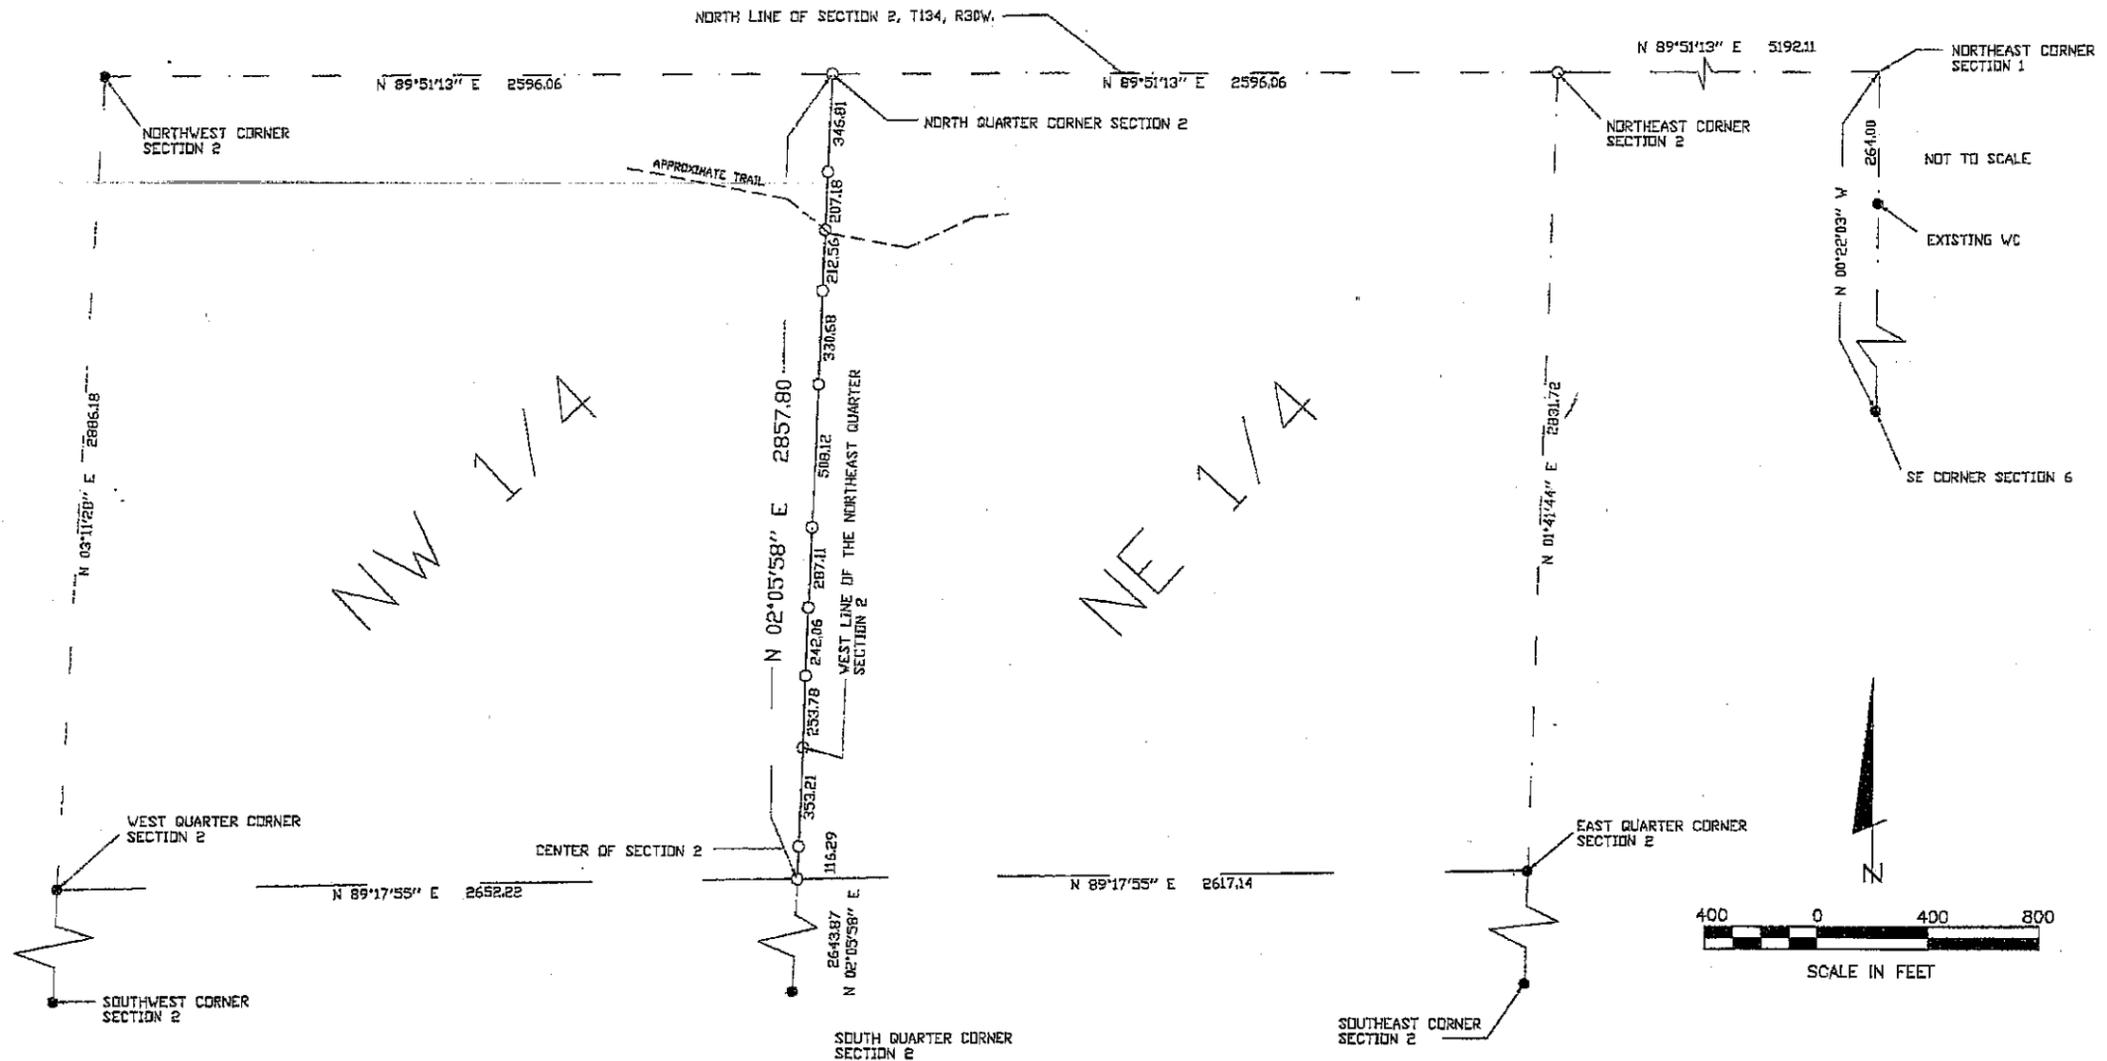


CERTIFICATE OF SURVEY

WEST LINE OF THE NORTHEAST QUARTER
SECTION 2, TOWNSHIP 134 NORTH, RANGE 30 WEST
CASS COUNTY, MINNESOTA

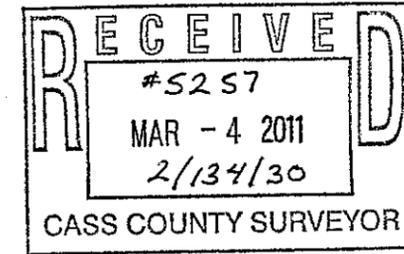

● DENOTES MONUMENT FOUND
○ DENOTES IRON MONUMENT SET MARKED BY LICENSE NO. 17008

ORIENTATION OF THIS BEARING SYSTEM IS BASED ON THE NORTH-SOUTH QUARTER LINE OF SECTION 2 TO HAVE AN ASSUMED BEARING OF N 02°05'58" E.

I HEREBY CERTIFY THAT THIS SURVEY, PLAN, SPECIFICATION OR REPORT WAS PREPARED BY ME OR UNDER MY DIRECT SUPERVISION AND THAT I AM A DULY LICENSED ENGINEER OR LAND SURVEYOR UNDER THE LAWS OF THE STATE OF MINNESOTA.

David A. Lulaber
DATE 3/26/97 LIC. NO. 17008

FOR: MALCOLM CHATFIELD
4252 TOLEDO AVE. S
MINNEAPOLIS, MN 55416-3209

LANDECKER & ASSOCIATES INC.		PROG. MGR.	DATE	REVISIONS	COMPUTER
L	PEQUOT LAKES, MN. 56472	KLM	3-26-97		96585
	PHONE 218-568-4940	CHECKED BY	SCALE		BOOK 149 Pg. 32
	PLANNING	DSL	HORIZ 1"=400'		FILE NO. 96583
	ENGINEERING	DRAWN BY	VERT. NONE		SHEET 1 OF 1
	SURVEYING	KLM			