


# CERTIFICATE OF SURVEY FOR PHIL BLOTT

PART OF GOVERNMENT LOT 4,  
SECTION 11, T140N, R28W

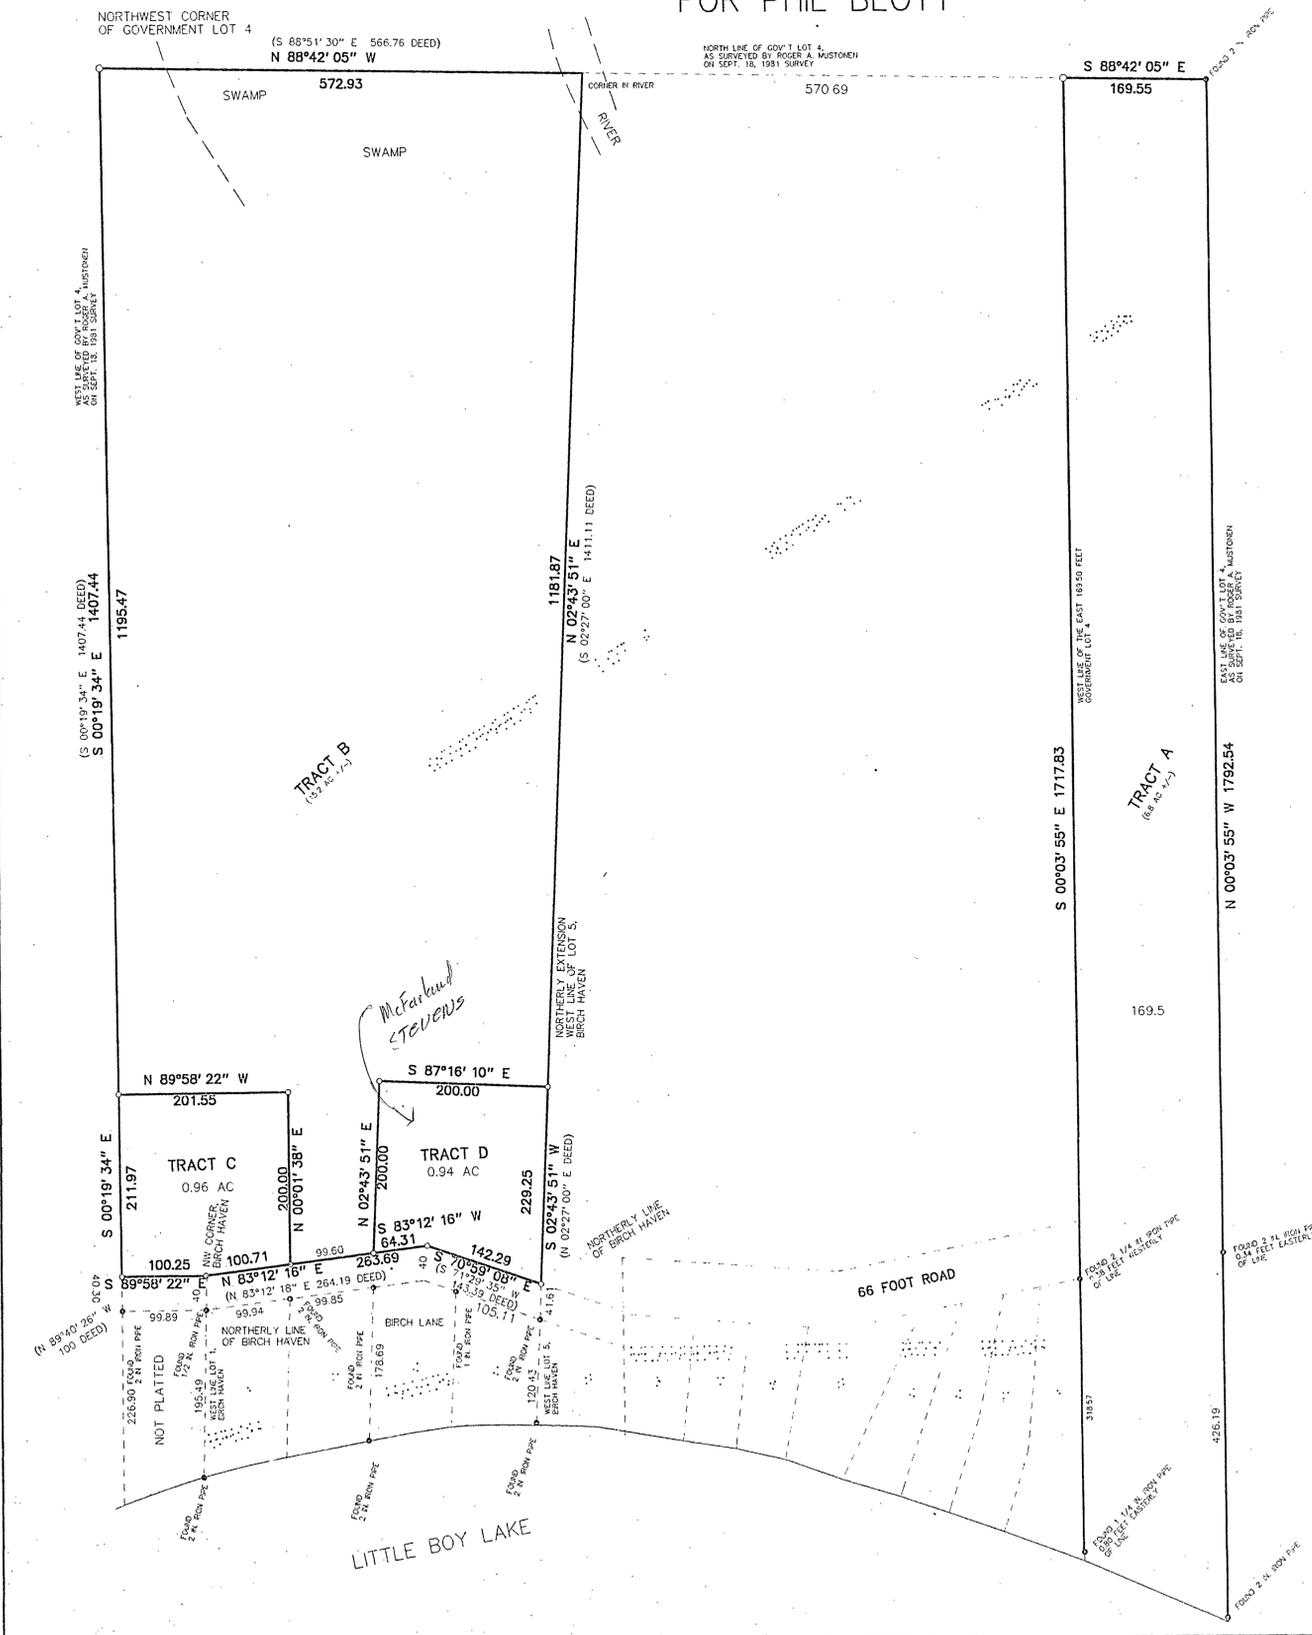

**TRACT A**  
The east 169.50 feet of Government Lot 4, Section 11, Township 140 North, Range 28 West of the 5th Principal Meridian in Cass County, Minnesota; and

**TRACT B**  
That part of Government Lot 4, Section 11, Township 140 North, Range 28 West of the 5th Principal Meridian, described as follows: Beginning at the Northwest corner of said Government Lot 4; thence South 00 degrees 19 minutes 34 seconds East 1407.44 feet along the West line of said Government Lot 4; thence North 89 degrees 40 minutes 26 seconds East 100.00 feet to the West end of the Northerly right of way line of Birch Lane, according to the recorded plat of BIRCH HAVEN; thence North 83 degrees 12 minutes 18 seconds East 264.19 feet along said Northerly right of way line; thence South 71 degrees 29 minutes 35 seconds East 143.39 feet along said right of way line to the point of intersection with the Northerly extension of the West boundary of Lot 5 of said plot of BIRCH HAVEN; thence North 2 degrees 27 minutes 00 seconds East 1411.11 feet along said Northerly extension to the North line of said Government Lot 4; thence North 88 degrees 51 minutes 30 seconds West 566.76 feet to the point of beginning. Subject to an easement of an existing road, on over and across Gov. Lot 4, Sec 11-140-28.


Together with all hereditaments and appurtenances belonging thereto, subject to the following exceptions: except those suffered or created by grantee on or after April 21, 1988.

Less and Except:  
That part of Government Lot 4, Section 11, Township 140 North, Range 28 West of the 5th Principal Meridian, described as follows: Commencing at the Northwest corner of said Government Lot 4; thence South 00 degrees 19 minutes 34 seconds East, assumed bearing, along the West line of said Government Lot 4, a distance of 1407.44 feet, to the point of beginning of the following described tract; thence South 89 degree 58 minutes 22 seconds East, a distance of 100.25 feet, (North 89 degrees 40 minutes 26 seconds East, 100.00 feet, deed measurements, Deed Document Number 377991, as filed in the office of the Cass County Recorder) to the West end of the Northerly right of way line of Birch Lane, according to the recorded plat of BIRCH HAVEN on file and of record in the office of the Cass County Recorder; said point also being the Northwest Corner of said plot of BIRCH HAVEN and the Northwest Corner of Birch Lane as dedicated in said plat; thence North 83 degrees 12 minutes 16 seconds East, (North 83 degrees 12 minutes 18 seconds East, according to said deed), along said Northerly right of way line of said Birch Lane; a distance of 100.71 feet; thence North 00 degrees 01 minutes 38 seconds East, a distance of 201.55 feet more or less, to the west line of said Government Lot 4; thence South 00 degrees 19 minutes 34 seconds East, along said west line of Government Lot 4, a distance of 211.97 feet more or less, to the point of beginning and there terminating.

And Less and Except:  
That part of Government lot 4, Section 11, Township 140 North, Range 28 West of the 5th Principal Meridian, described as follows: beginning at the point of intersection of the northerly extension of the west line of Lot 5, BIRCH HAVEN, according to the plat on file and of record in the office of the County Recorder in and for Cass County, with the northerly line of said plot of BIRCH HAVEN said point lying on the northerly right of way line of said Birch Lane, as dedicated in said plat, thence North 70 degrees 59 minutes 08 seconds West, assumed bearing along the northerly line of said plot of BIRCH HAVEN, a distance of 142.29 feet, to an angle point on the northerly line of said plot; thence South 83 degrees 12 minutes 16 seconds West, along said north line of said plot of BIRCH HAVEN, a distance of 64.31 feet; thence North 02 degrees 43 minutes 51 seconds East, a distance of 200.00 feet; thence South 87 degrees 16 minutes 10 seconds East, a distance of 200.00 feet, more or less, to the northerly extension of the westerly line of Lot 5 of said plot of BIRCH HAVEN; thence South 02 degrees 43 minutes 51 seconds West, along said northerly extension of said west line of Lot 5, a distance of 229.25 feet, more or less, to the point of beginning and there terminating.


**TRACT C**  
That part of Government Lot 4, Section 11, Township 140 North, Range 28 West of the 5th Principal Meridian, described as follows: Commencing at the Northwest corner of said Government Lot 4; thence South 00 degrees 19 minutes 34 seconds East, assumed bearing, along the West line of said Government Lot 4, a distance of 1407.44 feet, to the point of beginning of the following described tract; thence South 89 degree 58 minutes 22 seconds East, a distance of 100.25 feet, (North 89 degrees 40 minutes 26 seconds East, 100.00 feet, deed measurements, Deed Document Number 377991, as filed in the office of the Cass County Recorder) to the West end of the Northerly right of way line of Birch Lane, according to the recorded plat of BIRCH HAVEN on file and of record in the office of the Cass County Recorder; said point also being the Northwest Corner of said plot of BIRCH HAVEN and the Northwest Corner of Birch Lane as dedicated in said plat; thence North 83 degrees 12 minutes 16 seconds East, (North 83 degrees 12 minutes 18 seconds East, according to said deed), along said Northerly right of way line of said Birch Lane; a distance of 100.71 feet; thence North 00 degrees 01 minutes 38 seconds East, a distance of 200.00 feet; thence North 87 degrees 16 minutes 10 seconds East, a distance of 201.55 feet more or less, to the west line of said Government Lot 4; thence South 00 degrees 19 minutes 34 seconds East, along said west line of Government Lot 4, a distance of 211.97 feet more or less, to the point of beginning and there terminating.

**TRACT D**  
That part of Government lot 4, Section 11, Township 140 North, Range 28 West of the 5th Principal Meridian, described as follows: beginning at the point of intersection of the northerly extension of the west line of Lot 5, BIRCH HAVEN, according to the plat on file and of record in the office of the County Recorder in and for Cass County, with the northerly line of said plot of BIRCH HAVEN said point lying on the northerly right of way line of said Birch Lane, as dedicated in said plat, thence North 70 degrees 59 minutes 08 seconds West, assumed bearing along the northerly line of said plot of BIRCH HAVEN, a distance of 142.29 feet, to an angle point on the northerly line of said plot; thence South 83 degrees 12 minutes 16 seconds West, along said north line of said plot of BIRCH HAVEN, a distance of 64.31 feet; thence North 02 degrees 43 minutes 51 seconds East, a distance of 200.00 feet; thence South 87 degrees 16 minutes 10 seconds East, a distance of 200.00 feet, more or less, to the northerly extension of the westerly line of Lot 5 of said plot of BIRCH HAVEN; thence South 02 degrees 43 minutes 51 seconds West, along said northerly extension of said west line of Lot 5, a distance of 229.25 feet, more or less, to the point of beginning and there terminating.

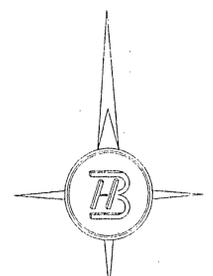

BROWN HERKENHOFF, INC.  
1424 2ND STREET NORTH  
SAUK RAPIDS, MN 56379  
(320) 259-1234  
FAX (320) 203-1234  
e-mail bhi@cloudnet.com

CREATED JULY 15, 2001 SURVEYED JULY 6, 2001  
REVISED JULY 25, 2001 SURVEYED JULY 24, 2001

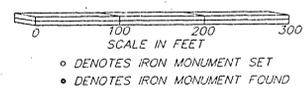

I HEREBY CERTIFY THAT THIS PLAN, SURVEY, OR REPORT WAS PREPARED BY ME OR UNDER MY DIRECT SUPERVISION AND THAT I AM A LAND SURVEYOR UNDER THE LAWS OF THE STATE OF MINNESOTA.

*Phil Blott*

DATE JULY 31, 2001 LICENSE NO. 23044