


CERTIFICATE OF SURVEY

PART OF THE NORTHEAST QUARTER OF THE SOUTHEAST QUARTER
AND PART OF GOVERNMENT LOT 5, SECTION 17,
TOWNSHIP 140 NORTH, RANGE 28 WEST OF THE
5th PRINCIPAL MERIDIAN, CASS COUNTY, MINNESOTA

S.89°55'00"E. 1286.25'

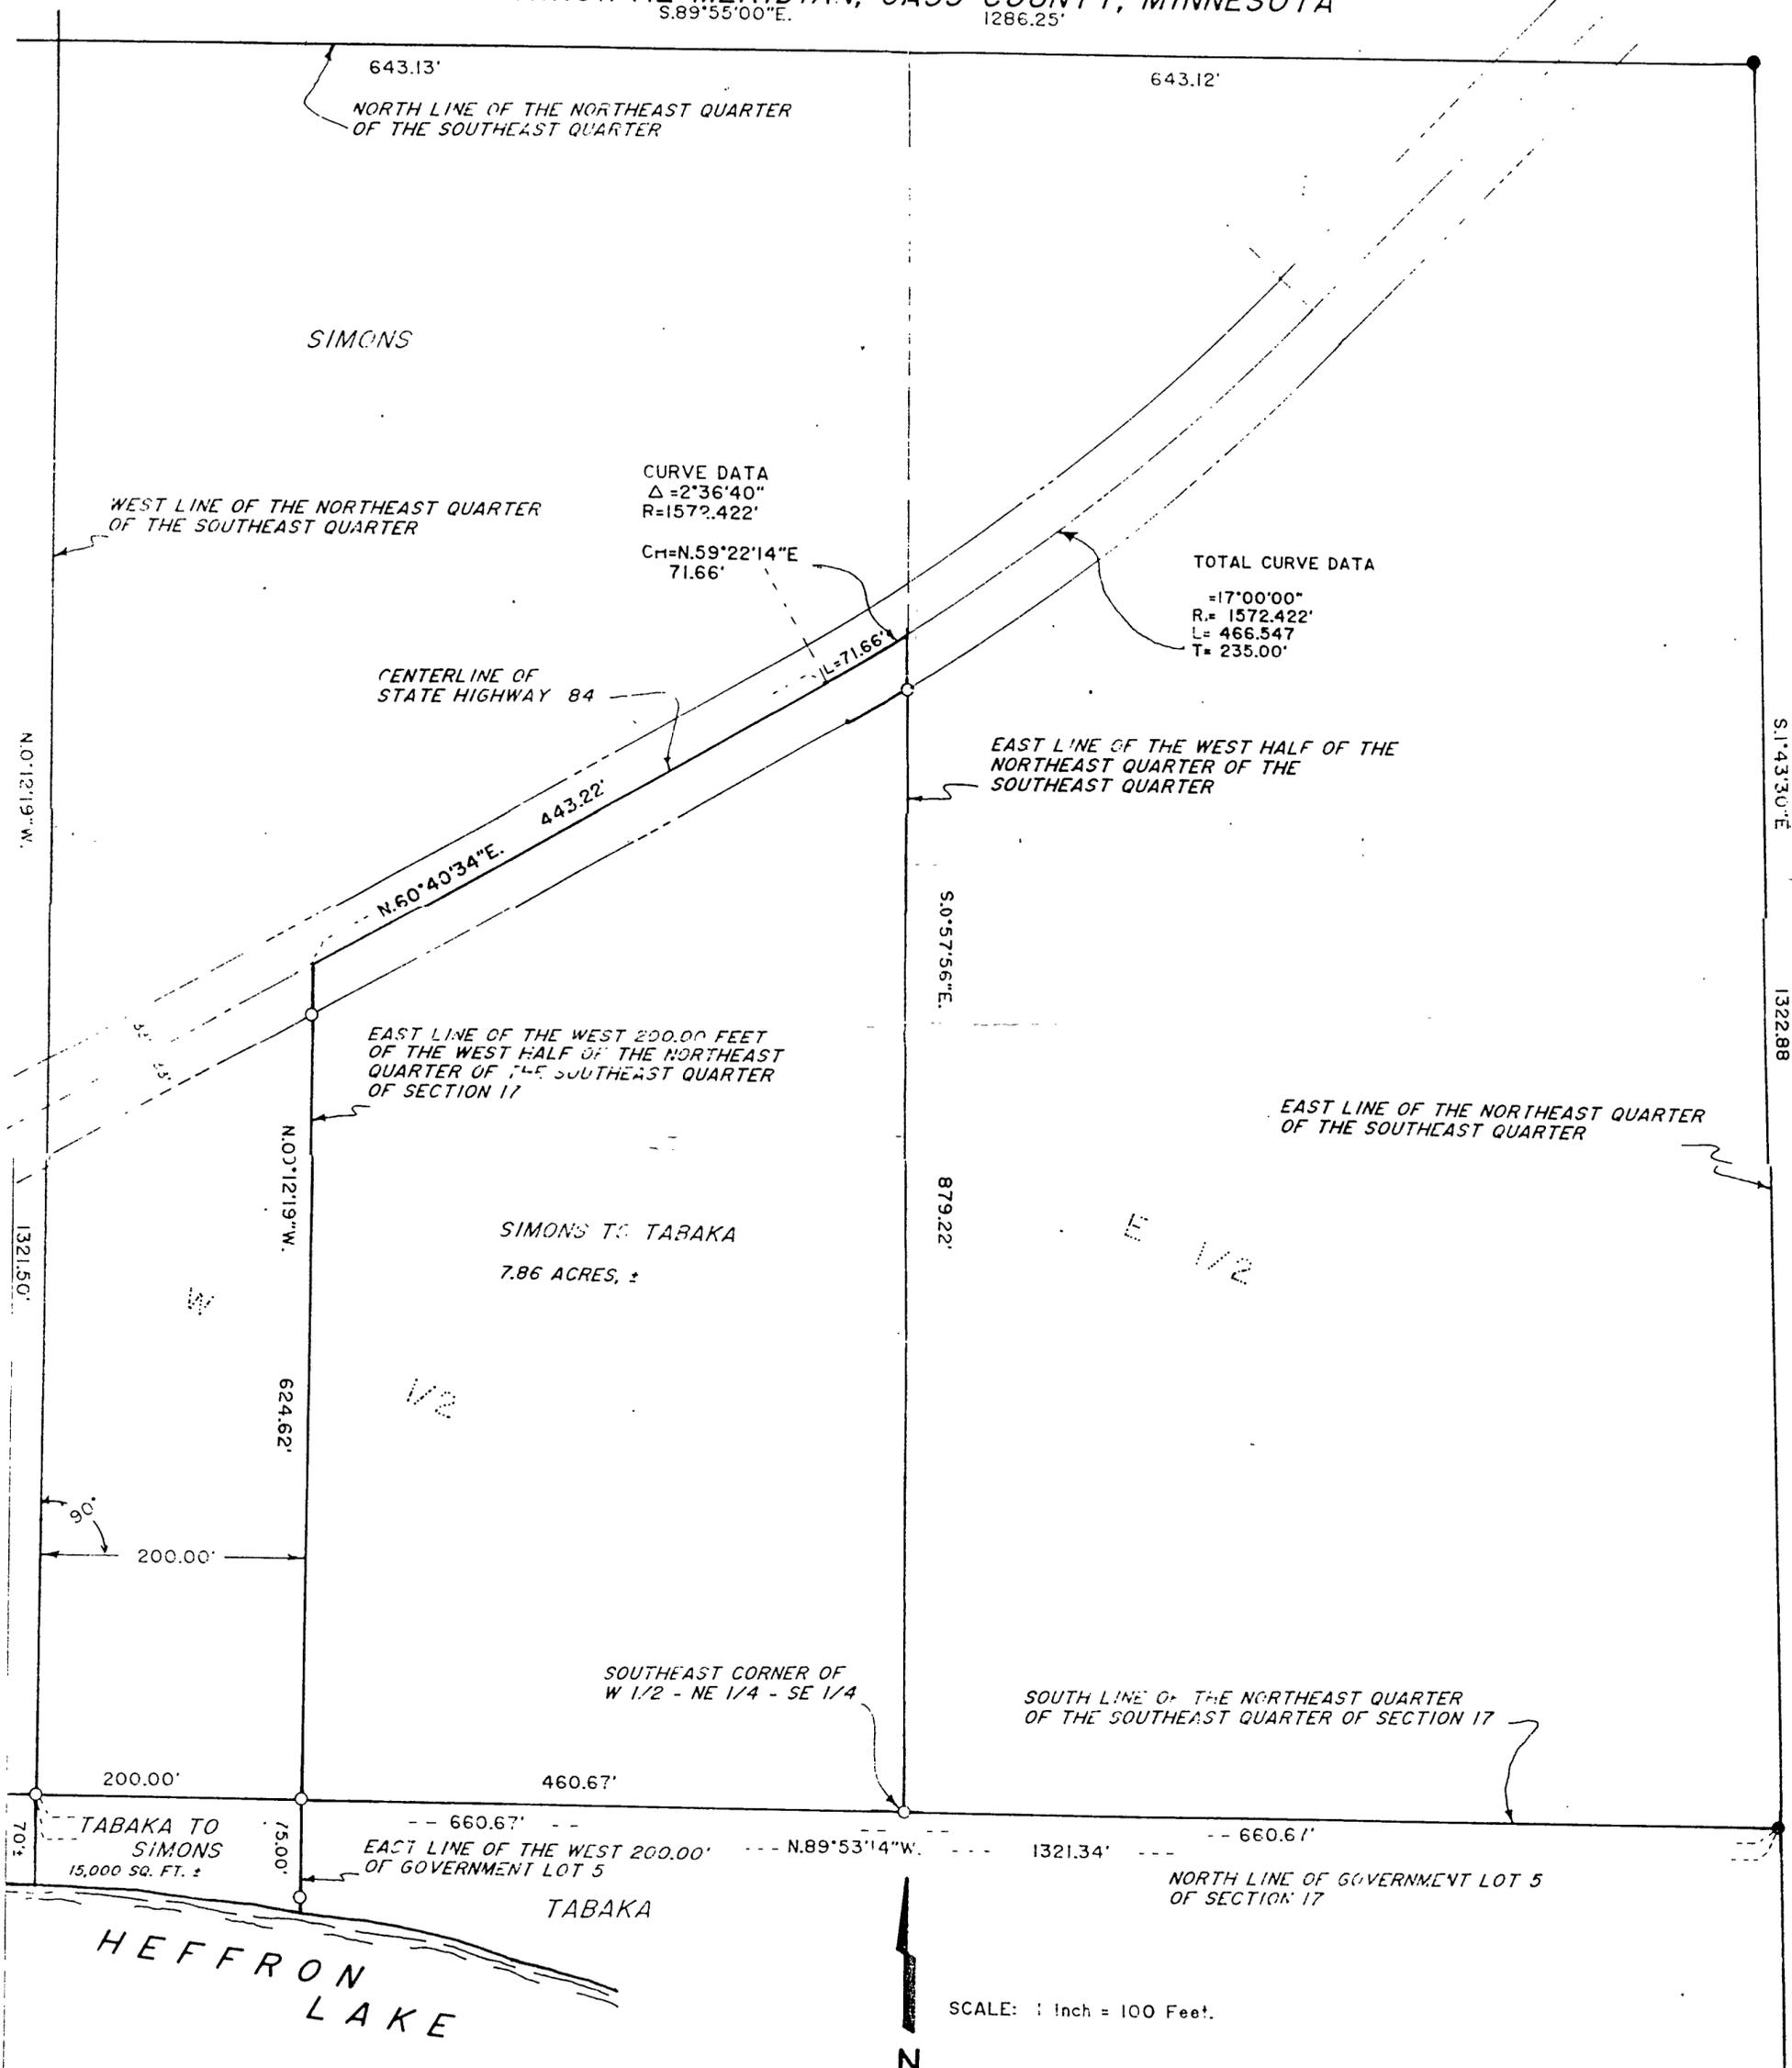


N.0°12'19"W. 1321.50'

S.1°43'30"E. 1322.88'

S.0°57'56"E. 879.22'

1321.50'

N.0°12'19"W. 624.62'

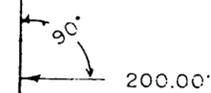

200.00'

200.00'

460.67'

--- 660.67' ---
EAST LINE OF THE WEST 200.00'
OF GOVERNMENT LOT 5

1321.34'

--- 660.67' ---
NORTH LINE OF GOVERNMENT LOT 5
OF SECTION 17



SCALE: 1 Inch = 100 Feet.

AMI SURVEYORS & MAPPERS

PROFESSIONAL BUILDING - P.O. BOX 403
LONGVILLE, MINNESOTA 56655

I, ROGER A. MUSTONEN, HEREBY CERTIFY THAT THIS SURVEY
WAS PREPARED BY ME OR UNDER MY DIRECT SUPERVISION
AND THAT I AM A DULY REGISTERED LAND SURVEYOR UNDER
THE LAWS OF THE STATE OF MINNESOTA.

Roger A. Mustonen 10/26/88