


CERTIFICATE OF SURVEY

PART OF GOVERNMENT LOT 1, SECTION 18,
TOWNSHIP 140 NORTH, RANGE 28 WEST OF
THE 5th PRINCIPAL MERIDIAN
IN CASS COUNTY, MINNESOTA

SHADY LANE CUL-DE-SAC

ISLAND VIEW

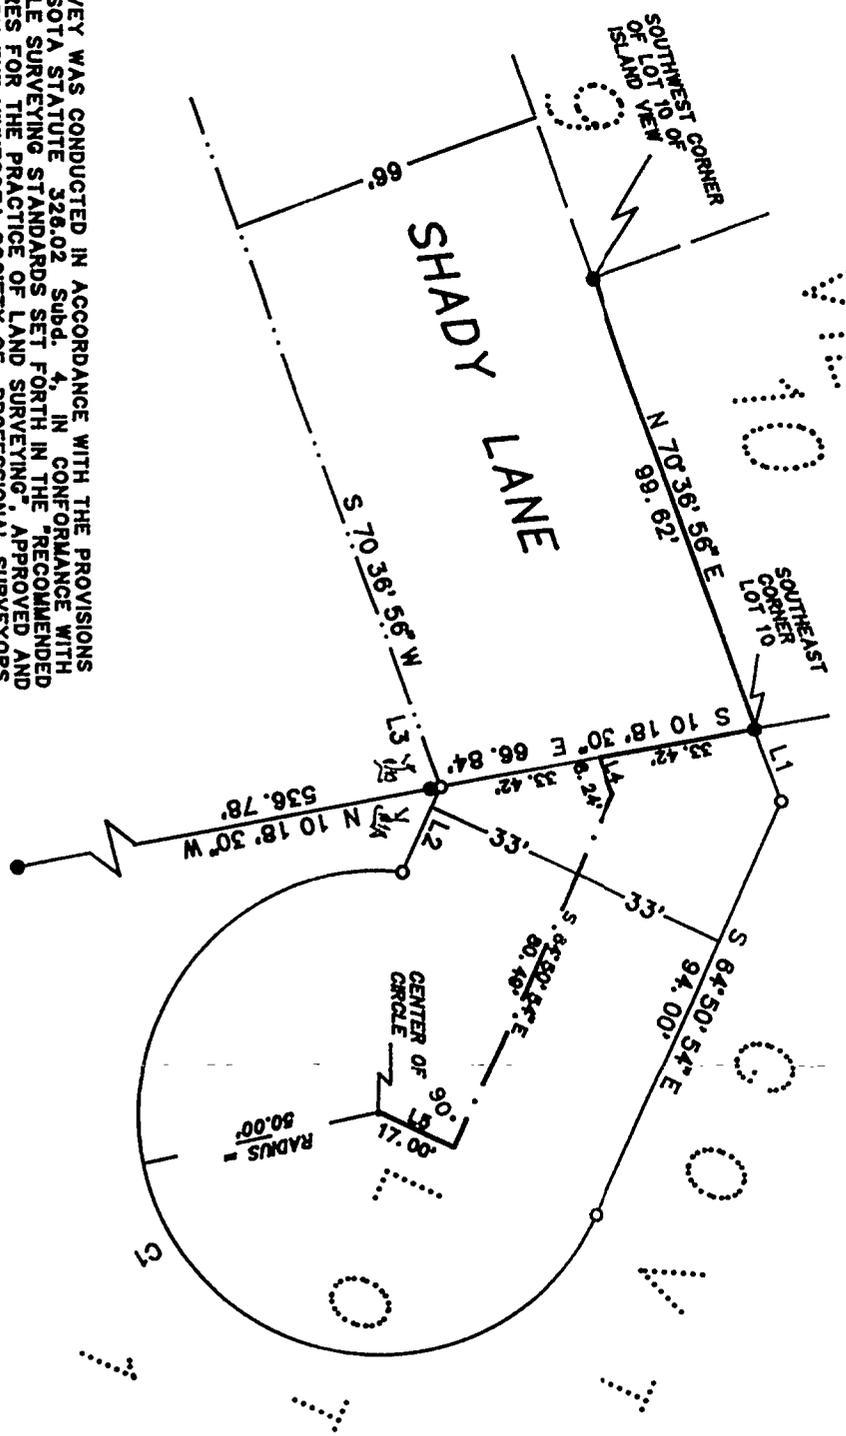

THIS SURVEY WAS CONDUCTED IN ACCORDANCE WITH THE PROVISIONS OF MINNESOTA STATUTE 326.02 Subd. 4, IN CONFORMANCE WITH APPLICABLE SURVEYING STANDARDS SET FORTH IN THE "RECOMMENDED PROCEDURES FOR THE PRACTICE OF LAND SURVEYING", APPROVED AND ADOPTED BY THE MINNESOTA SOCIETY OF PROFESSIONAL SURVEYORS.

NOTE: NO ATTEMPT WAS MADE TO SURVEY AND SHOW THE EXISTENCE AND LOCATION OF WELLS, IMPROVEMENTS, UTILITIES OR VISIBLE FEATURES, EASEMENTS, ABOVEGROUND OR SUBSURFACE, TOPOGRAPHY, TERRAIN, LOW LAND LIMITS, ETC., EXCEPT AS SHOWN HEREON.



0 20 40 80
SCALE IN FEET
1 FOOT = 0.3048006 METERS

AMI SURVEYORS & MAPPERS
HC 74 BOX 1820, HACKENSACK, MINNESOTA 56452
PHONE: OFFICE (218) 682 2411 • FAX 682 2888

INITIAL BEARING ASSIGNED
● DENOTES IRON MONUMENT FOUND
○ DENOTES IRON MONUMENT SET
(Stamped 11946)
▽ DENOTES LOW LAND

LINE	BEARING	DISTANCE
L 1	N 70° 36' 56" E	16.48'
L 2	N 64° 50' 54" W	19.60'
L 3	N 10° 19' 48" W	2.28'
L 4	N 70° 36' 56" E	6.24'
L 5	S 28° 09' 04" W	17.00'
C 1	DELTA ANGLE 251° 20' 15"	RADIUS 50.00'
		ARC 218.33'

CERTIFICATE OF SURVEY

I, ROGER A. MUSTONEN, HEREBY CERTIFY THAT THIS SURVEY WAS PREPARED BY ME OR UNDER MY DIRECT SUPERVISION AND THAT I AM A DULY REGISTERED LAND SURVEYOR UNDER THE LAWS OF THE STATE OF MINNESOTA.

Roger A. Mustonen
ROGER A. MUSTONEN, RLS
MINNESOTA LICENSE 11846
Aug-31, 1996