


CERTIFICATE OF SURVEY
 PART OF GOVT. LOT 2, AND
 PART OF THE SE 1/4-NW 1/4,
 SEC. 31, T. 14N., R. 30W.

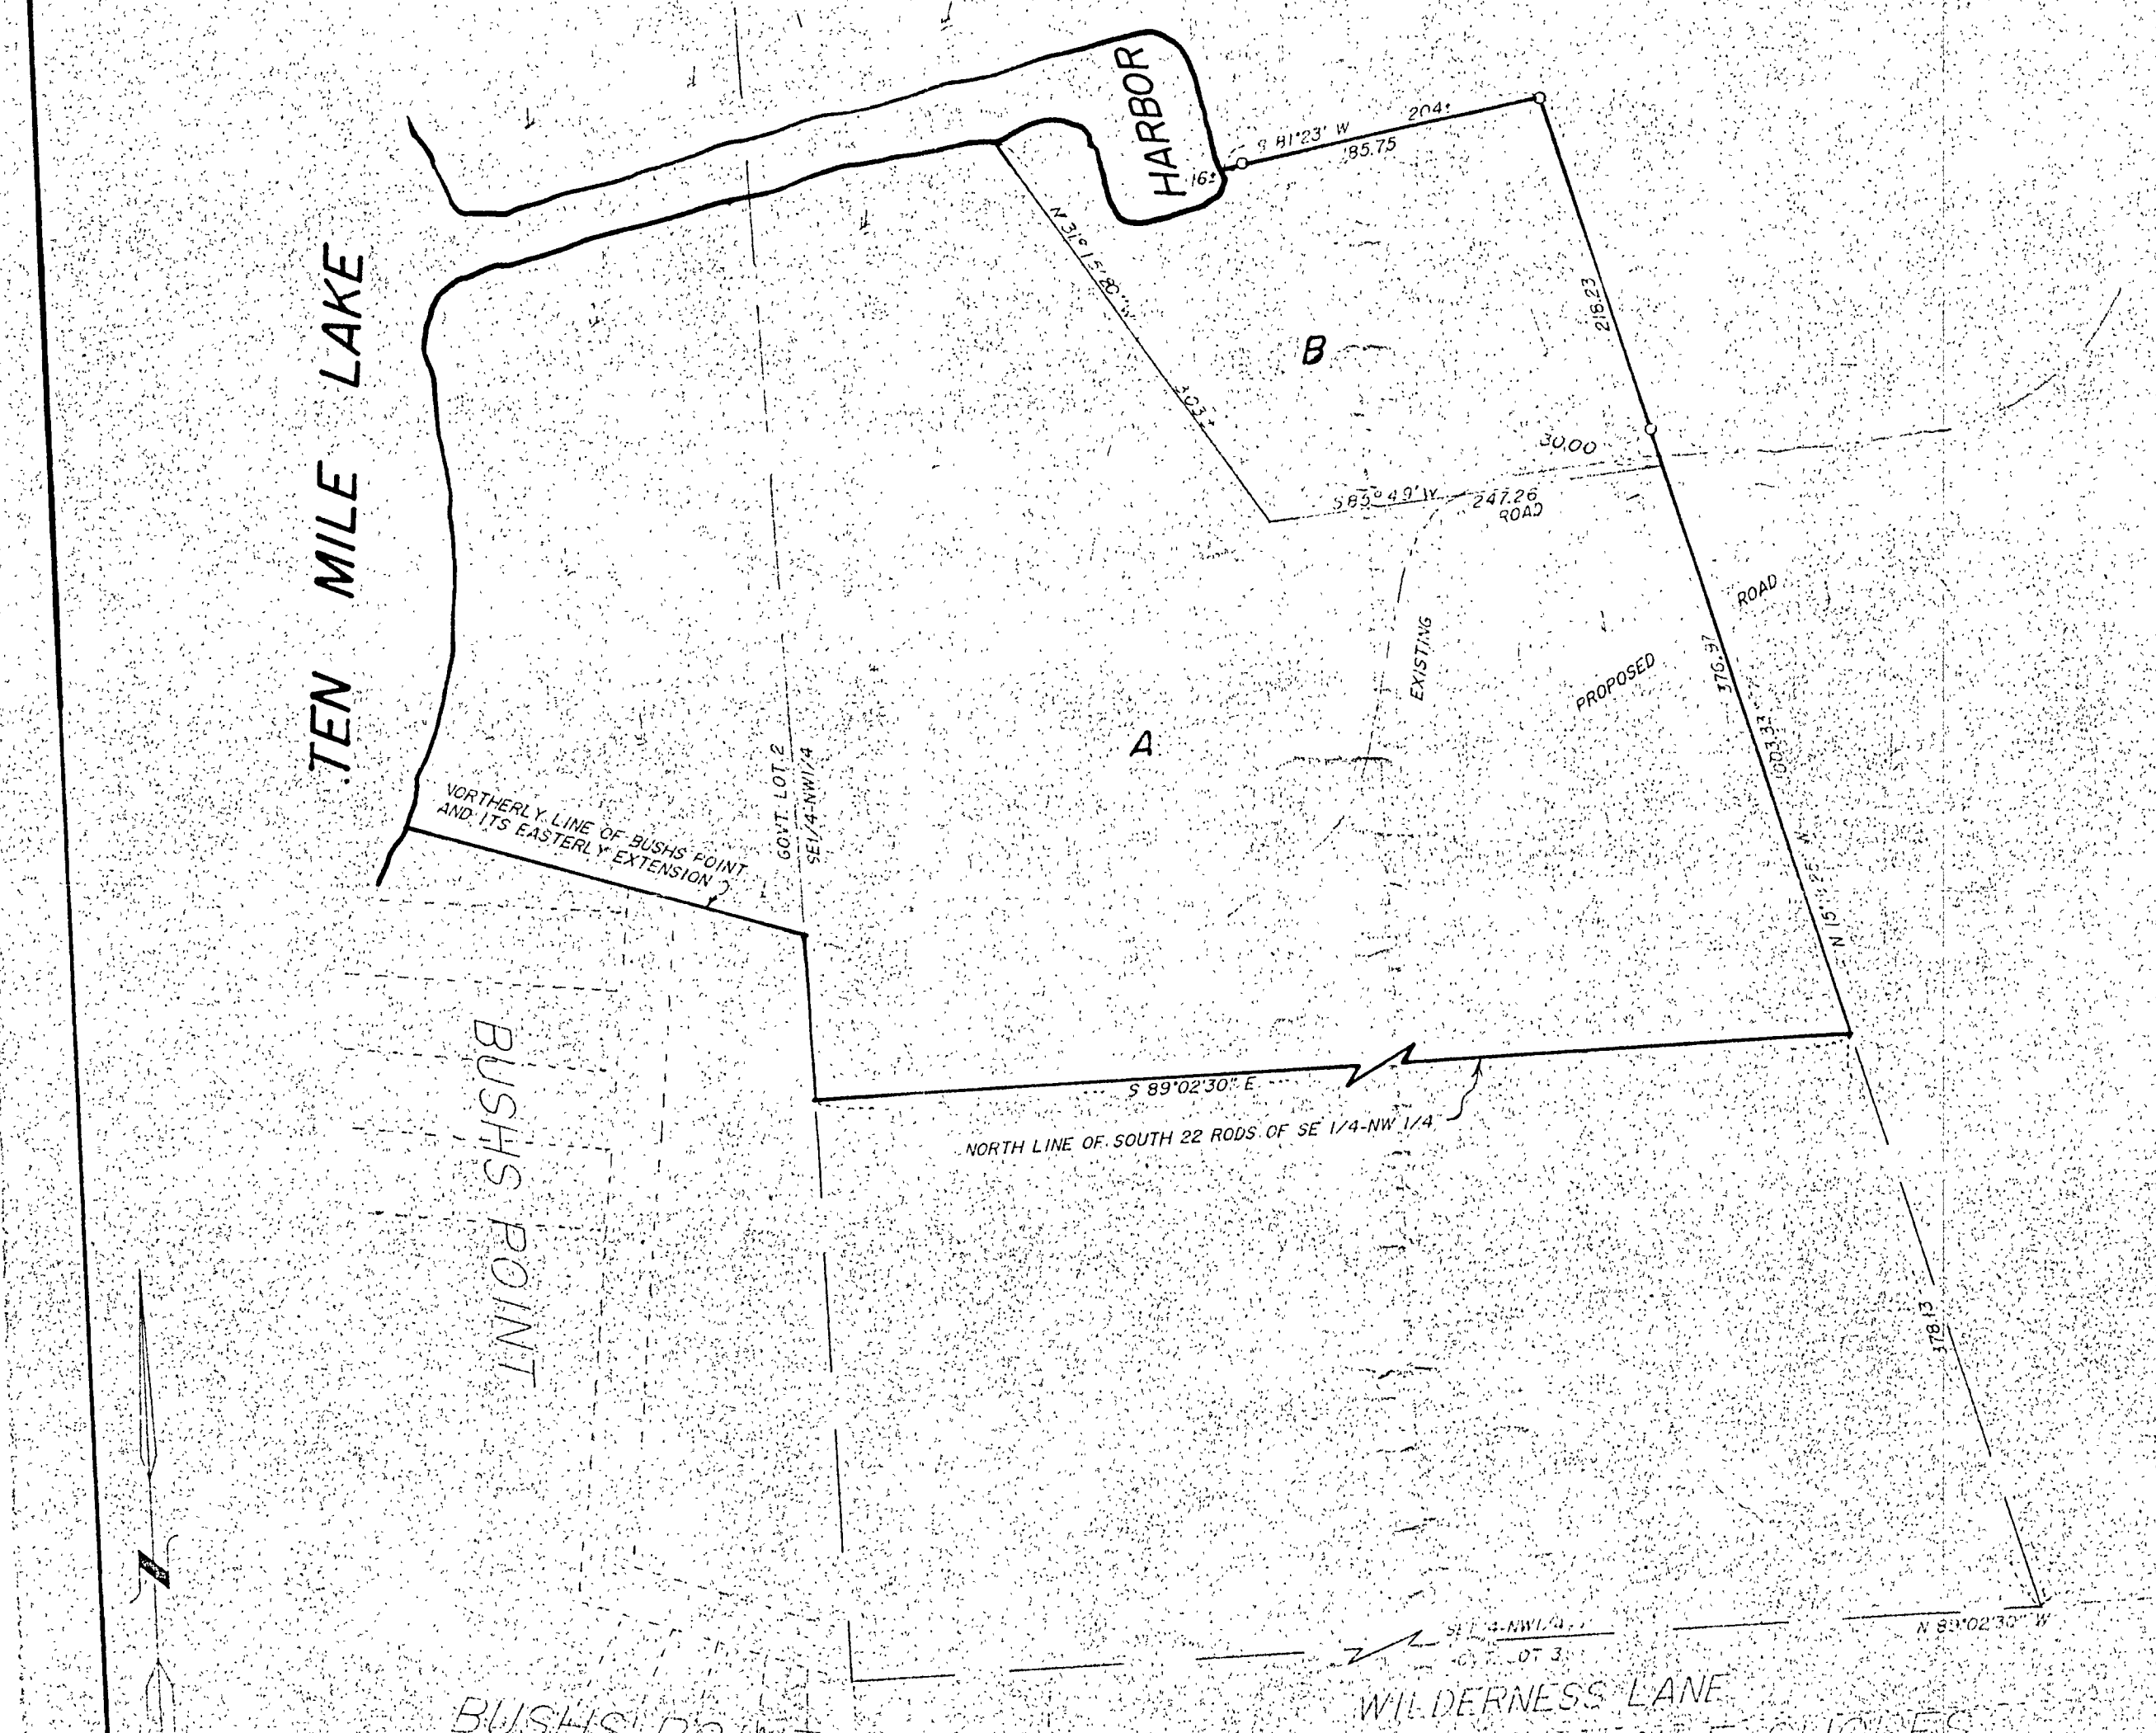

SCALE 1" = 100'
 ● = IRON MONUMENT IN PLACE
 ○ = IRON PIPE MONUMENT ESTABLISHED
 [Symbol] = LOW WET AREA

CURCO SURVEYING, HACKENSACK, MINN. 56452, TELE. NO. 218-675-6697

HEREBY CERTIFY THAT THIS SURVEY PLAN OR REPORT WAS PREPARED BY ME, AND THAT I AM A DULY REGISTERED LAND SURVEYOR UNDER THE LAWS OF THE STATE OF MINNESOTA.
 W. L. C. [Signature]
 DATE 10-5-92 REG. No. 11395
 REVISION 11-17-92