


CERTIFICATE OF SURVEY

PART OF GOVERNMENT LOT 4, SECTION 20, TOWNSHIP
143 NORTH, RANGE 25 WEST, CASS COUNTY, MINNESOTA

FOR: Northern Lakes Land Company
P.O. Box 536
Walker, MN. 56484




1" = 30'

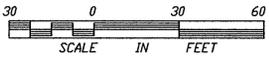

- DENOTES FOUND IRON MONUMENT
- DENOTES IRON MONUMENT SET MARKED BY REGISTRATION NO. 21367

ORIENTATION OF THIS BEARING SYSTEM IS BASED ON THE MONUMENTED SOUTH LINE OF GOVERNMENT LOT 4 AND IS ASSUMED TO BEAR N 88°55'05" W

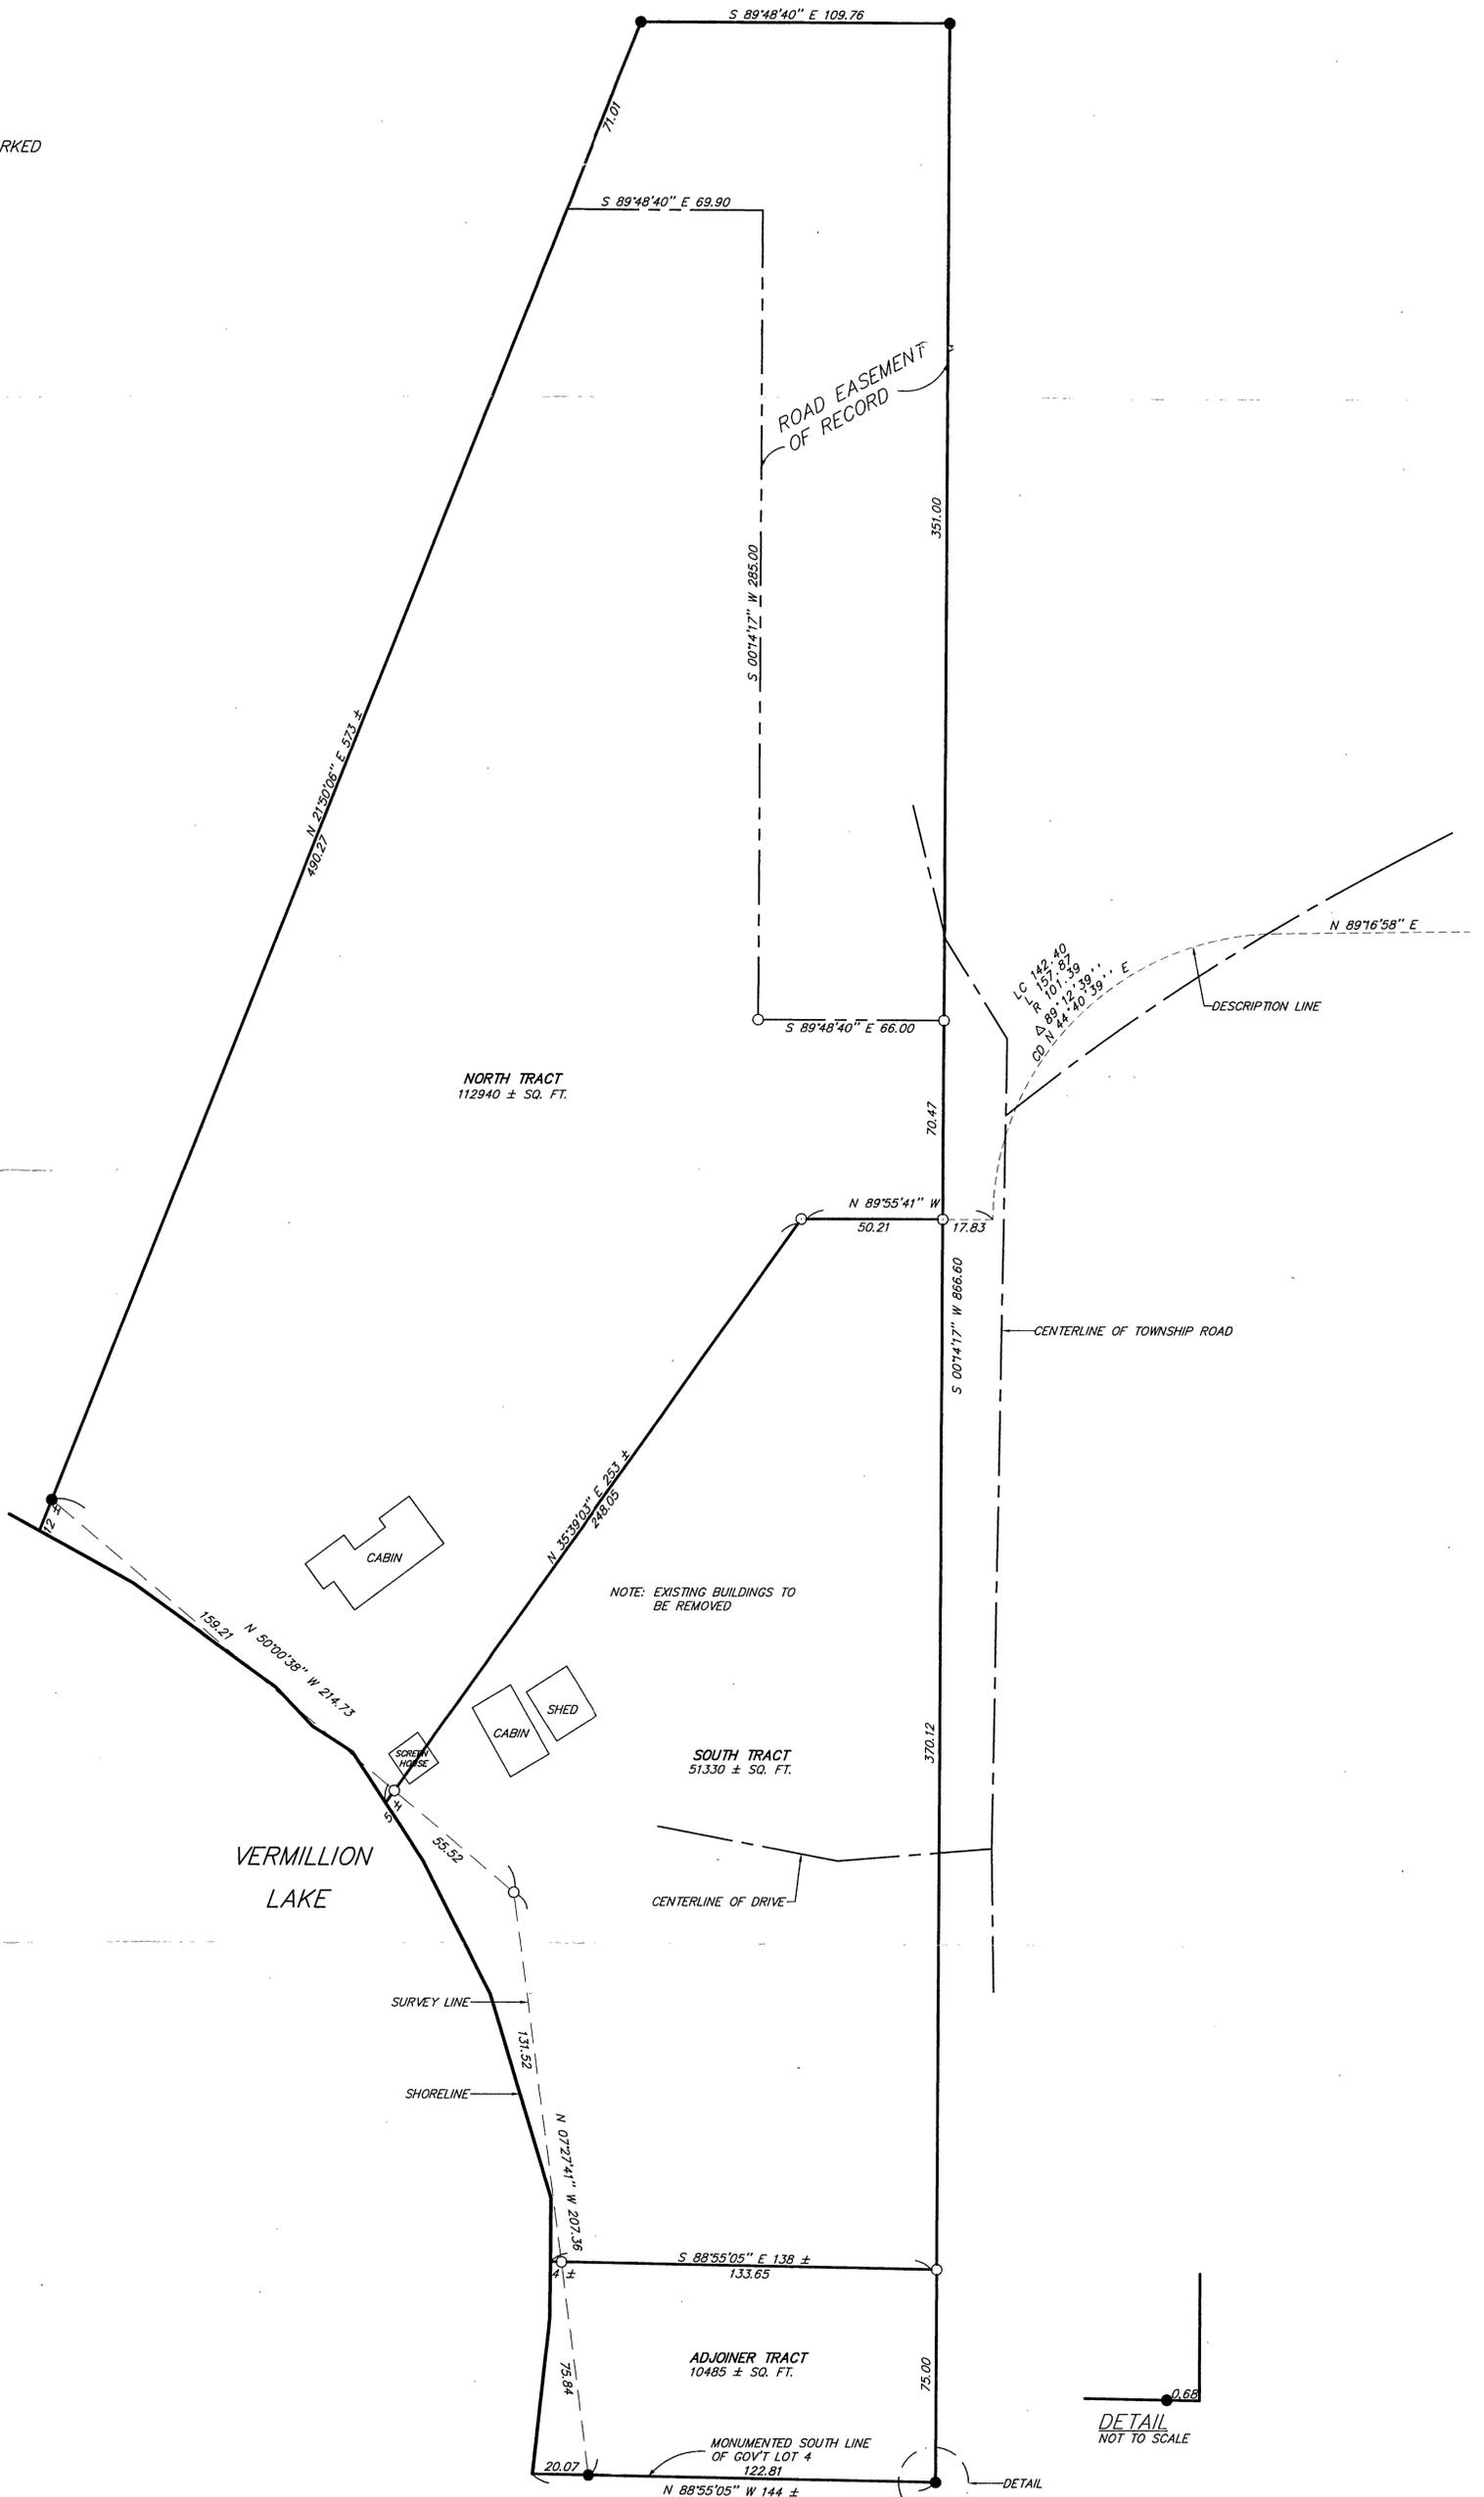

I HEREBY CERTIFY THAT THIS SURVEY, PLAN, SPECIFICATION OR REPORT WAS PREPARED BY ME OR UNDER MY DIRECT SUPERVISION AND THAT I AM A DULY LICENSED ENGINEER OR LAND SURVEYOR UNDER THE LAWS OF THE STATE OF MINNESOTA.
[Signature]
DATE 2/18/98 LIC. NO. 21367

LANDECKER & ASSOCIATES INC.
WALKER, MN. 56484
PHONE 218-547-1296
PLANNING ENGINEERING SURVEYING

PROG. NGR.	DATE	REVISIONS	COMPUTER
TLF	2/18/98		96200-2
CHECKED BY	SCALE		BOOK XX PG. XX
TFL	HERZ 1"=30'		FILE NO. V96200-2
DRAWN BY	VERT. NONE		SHEET 1 OF 1
NRS			