

Mrs. Hazel Lloyd

Or. 9929
M-293-3

PROPOSED SUBDIVISION
F. C. JACKSON
LAND SURVEYOR


Torrey Twp.

REGISTERED UNDER LAWS OF STATE OF MINNESOTA
LICENSED BY ORDINANCE OF CITY OF MINNEAPOLIS

3616 EAST 55TH STREET

PA. 4-4681

Surveyor's Certificate

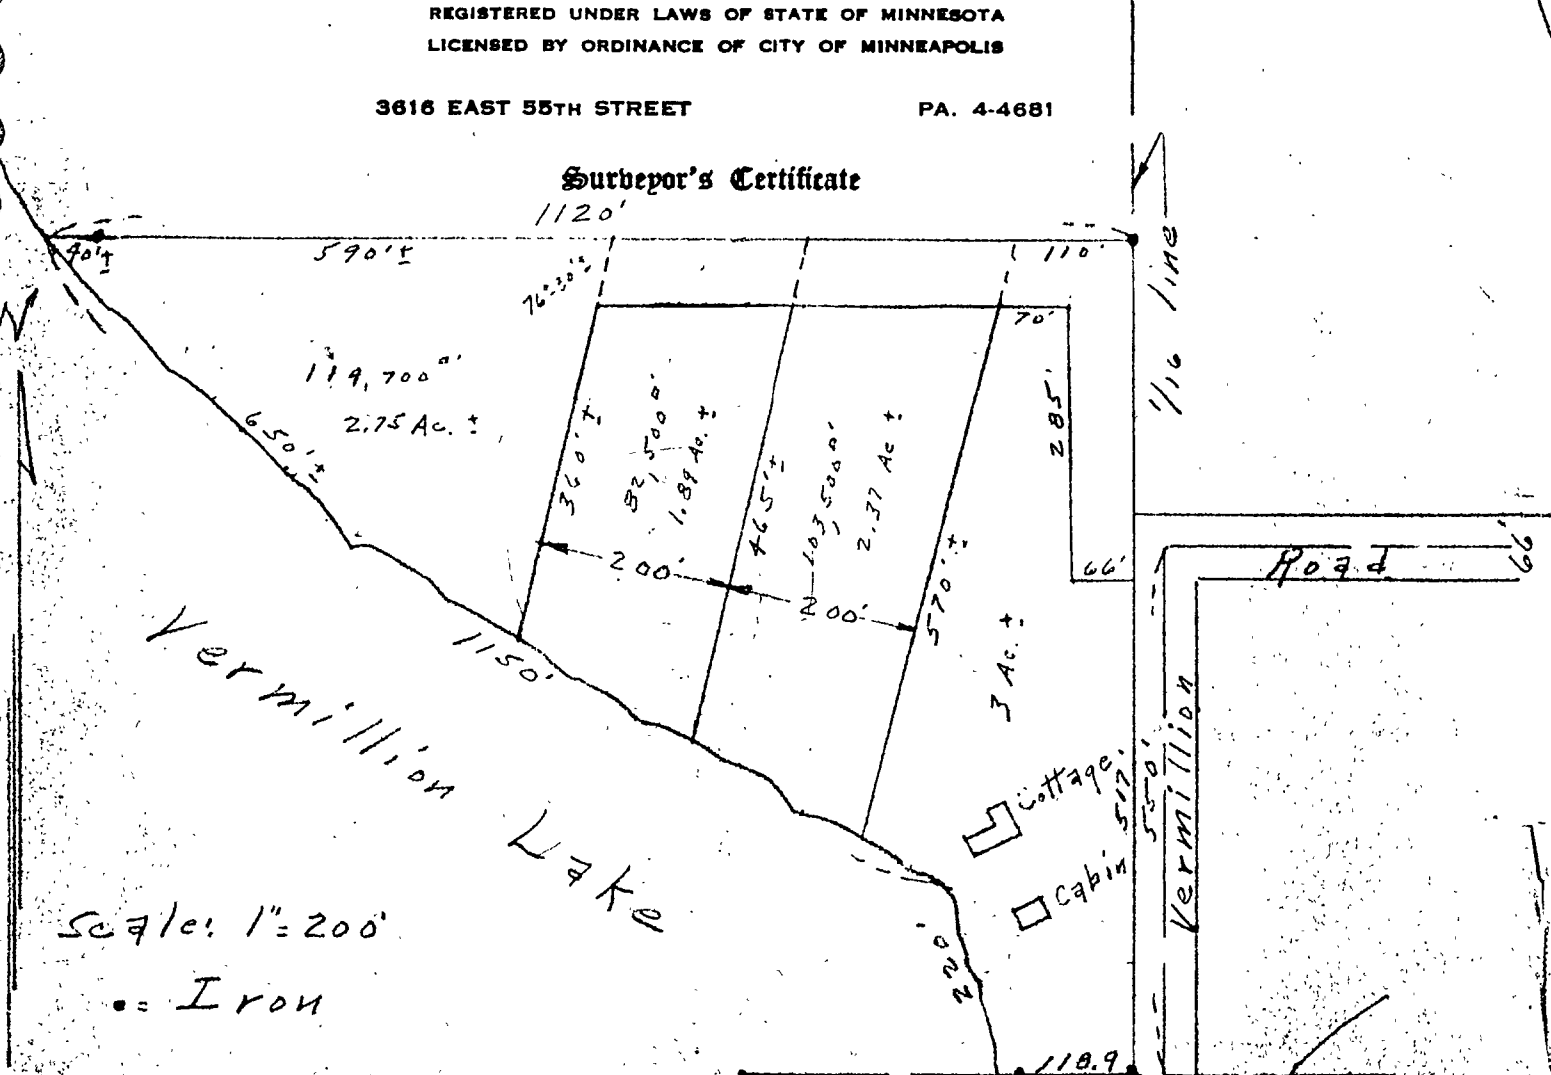

Scale: 1" = 200'
• = Iron

I HEREBY CERTIFY THAT THE ABOVE IS A TRUE AND CORRECT PLAT OF A SURVEY OF
The South 10 acres of that part of Government Lot 4,
Section 20, Township 143, Range 25, which lies West of the
1/16 line, meaning the South 10 acres of the Southwest 1/4
of the Southeast 1/4 of said Section 20.

Banister's
Vermillion
Lake Add.

20-143-25

AS SURVEYED BY ME THIS 13rd DAY OF June 1972 A.D.

1972

SIGNED

F. C. JACKSON, MINNESOTA REGISTRATION, No. 3600

F. C. Jackson