
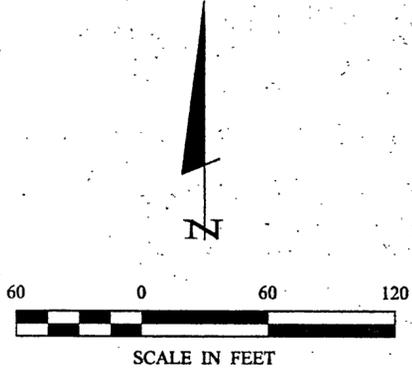


CERTIFICATE OF SURVEY

PART OF GOVERNMENT LOT 1,
SECTION 33, TOWNSHIP 143 NORTH, RANGE 25 WEST,
CASS COUNTY, MINNESOTA

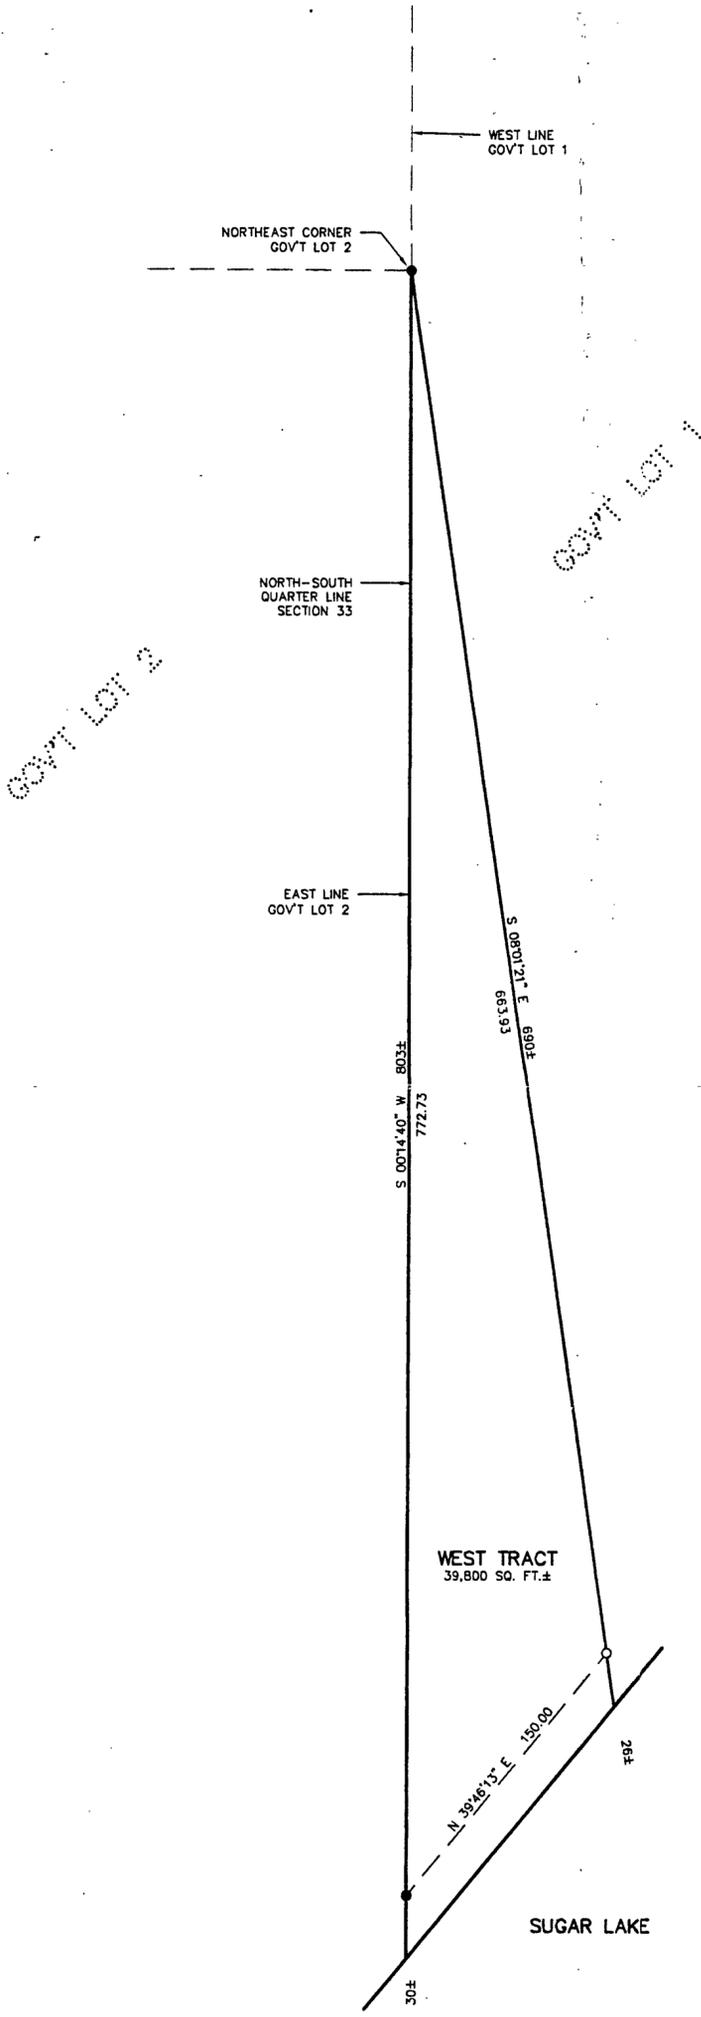

- DENOTES MONUMENT FOUND
- DENOTES IRON MONUMENT SET MARKED BY LICENSE NO. 21367

ORIENTATION OF THIS BEARING SYSTEM IS BASED ON THE WEST LINE OF GOV'T LOT 1 TO HAVE AN ASSUMED BEARING OF S 0° 14' 40" W.

WEST TRACT
39,800 SQ. FT.±

SUGAR LAKE

SHEET 1 OF 1	CERTIFICATE OF SURVEY			PROJ. MGR. TLF	COMPUTER: 012163	DATE: 8/3/01	REVISIONS		I HEREBY CERTIFY THAT THIS SURVEY, PLAN, SPECIFICATION, OR REPORT WAS PREPARED BY ME OR UNDER MY DIRECT SUPERVISION AND THAT I AM A DAILY LICENSED PROFESSIONAL ENGINEER OR LAND SURVEYOR UNDER THE LAWS OF THE STATE OF MINNESOTA. TERRY L. FREEMAN DATE 8/3/01 LIC. NO. 21367	Landecker & Associates, Inc. Engineering • Surveying • Planning Walker, MN 56484 Phone: 1-218-547-1296 Fax: 1-218-547-2272	
	WILLARD PETERSON PO BOX 7 REMER, MN. 56672			CHECKED BY: TLF	FIELD BOOK: BOOK PG.	SCALE: HORZ. 1"=60'	DATE	DESCRIPTION			BY
	DRAWN BY: DRG			FILE NO: 012163	VERT. NONE						