



# CERTIFICATE OF SURVEY

PART OF GOVERNMENT LOT 4, SECTION 33, TOWNSHIP 143 NORTH,  
RANGE 25 WEST, CASS COUNTY, MINNESOTA

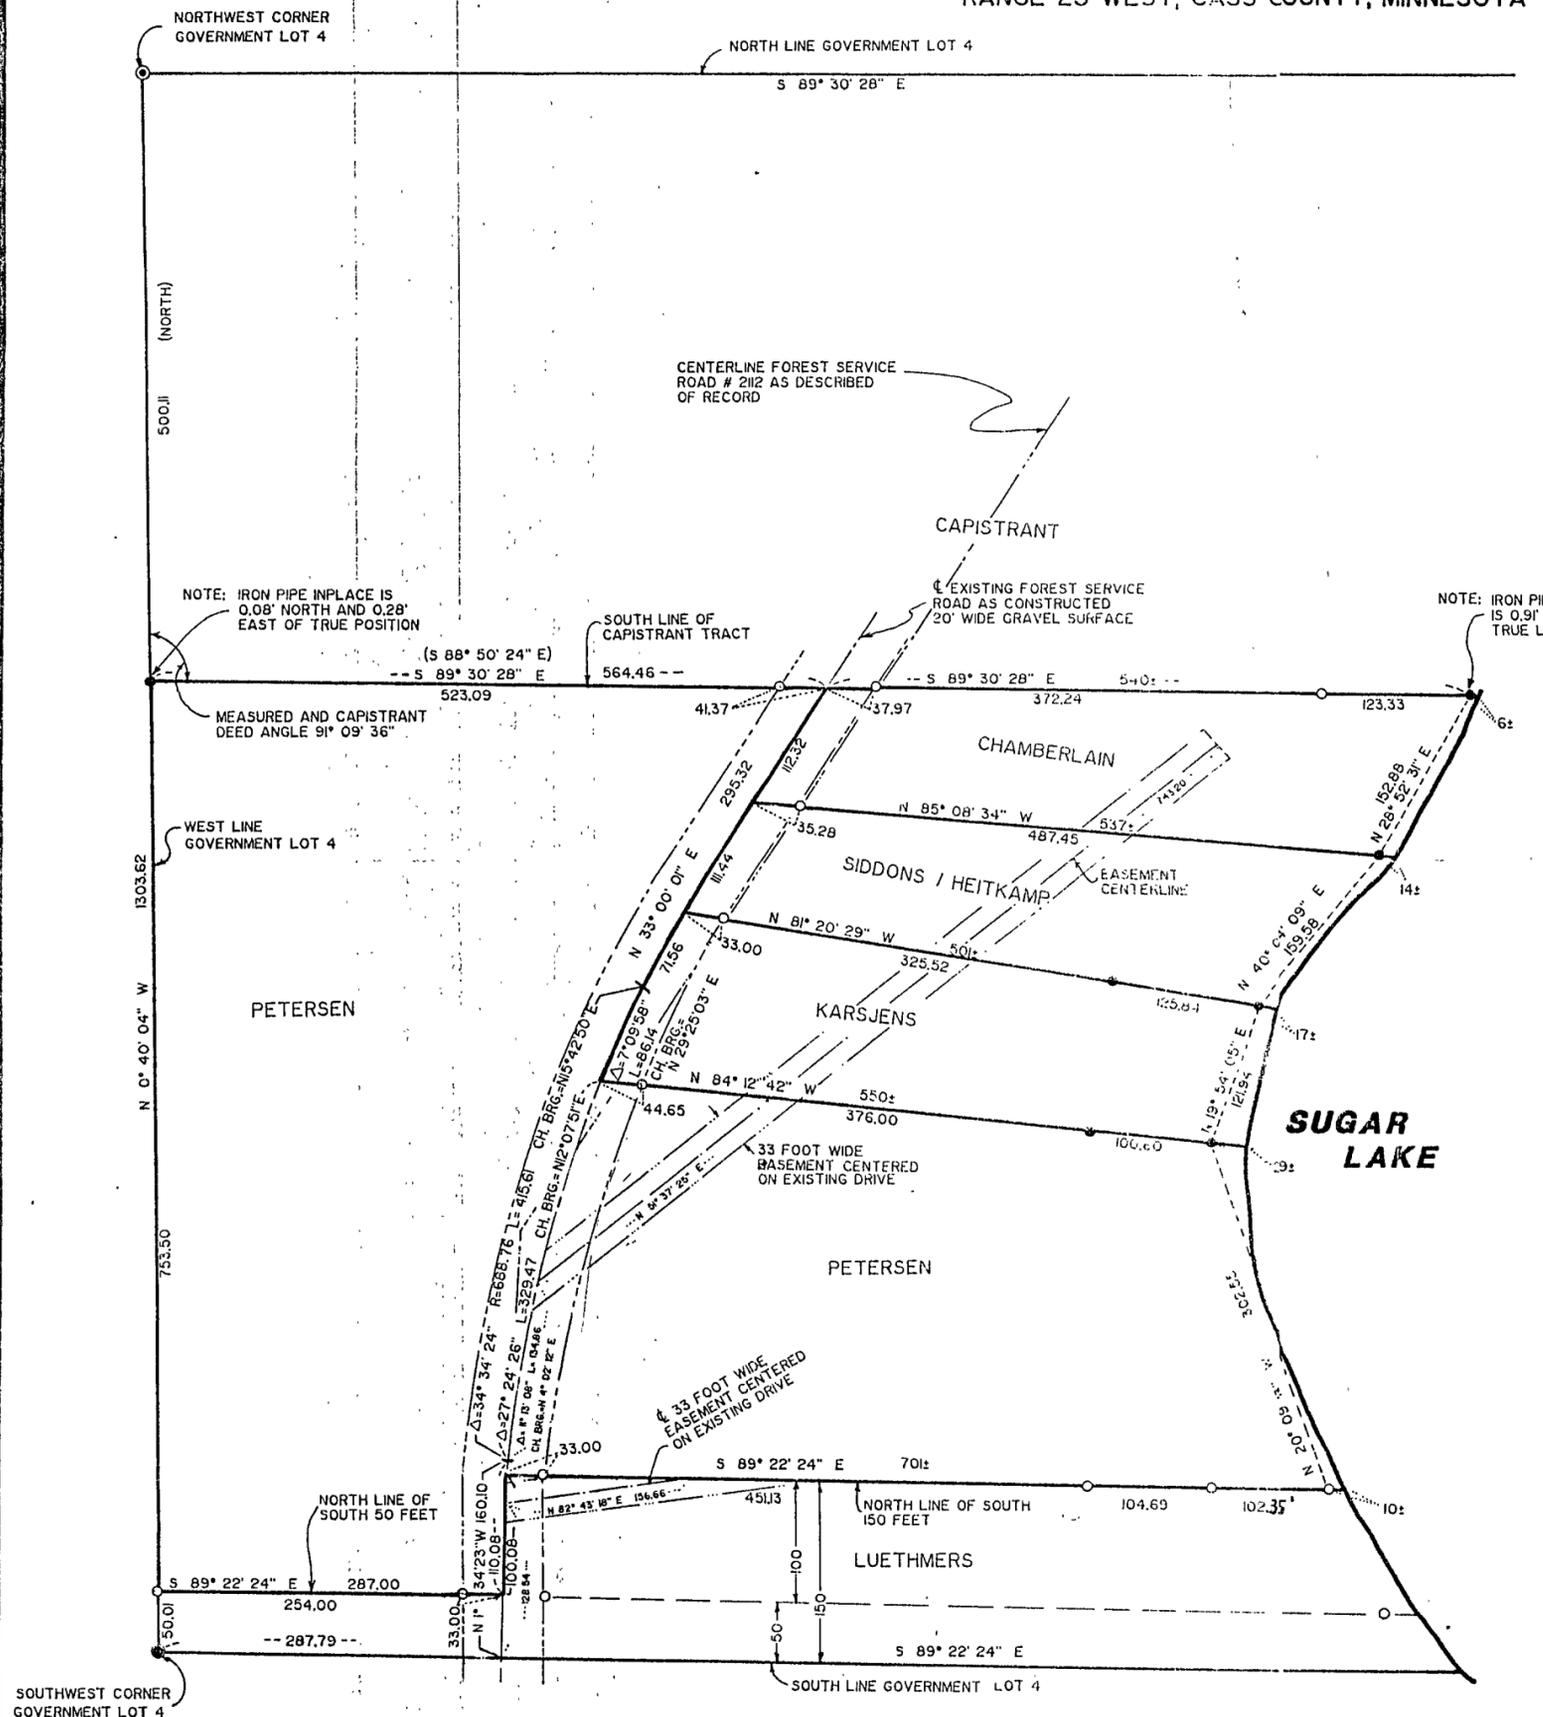

NOTE: This survey represents the tracts as monumented, not as described in deeds of record as of this date. See separate sheets for new legal descriptions provided. These descriptions should be used in the preparation of documents to determine the bounds of the tracts as staked and shown on this certificate.

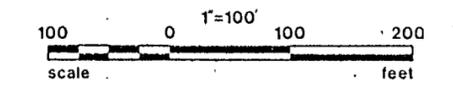

- DENOTES BRASS CAP MONUMENT IN CONCRETE FOUND
- DENOTES ALUMINUM CAPPED MONUMENT FOUND
- ( ) DENOTES CAPISTRANT DEED VALUE
- DENOTES IRON MONUMENT SET MARKED BY REG. NO. 17008
- DENOTES MONUMENT FOUND

ORIENTATION OF THIS BEARING SYSTEM IS ASSUMED

I HEREBY CERTIFY THAT THIS SURVEY, PLAN, SPECIFICATION OR REPORT WAS PREPARED BY ME OR UNDER MY DIRECT SUPERVISION AND THAT I AM A DULY LICENSED ENGINEER OR LAND SURVEYOR UNDER THE LAWS OF THE STATE OF MINNESOTA.

*David A. Laska*  
DATE 8-24-89 LIC. NO. 17008

SOUTHWEST CORNER GOVERNMENT LOT 4

<b>LS</b> LANDECKER - STEVENSON & ASSOC. INC. ENGINEERING-PLANNING-SURVEYING BOX 292 WALKER, MINNESOTA 56484 (218) 547-1296	PROJ MGR TLF	DATE 8/24/89	REVISIONS	COMPUTER 513-2
	CHKD. BY DSC	SCALE HORIZ 1" = 100'		BOOK 77 Pg 53
	DRWN. BY KOF	VERT		FILE NO 05089
				SHEET 1 OF 1

33-143-25