


CERTIFICATE OF SURVEY

FOR

NARGORSKI

PART OF THE SOUTHEAST QUARTER OF THE NORTHEAST QUARTER
(SE 1/4-NE 1/4), SECTION 6,
TOWNSHIP 140 NORTH RANGE 27 WEST OF
THE 5th PRINCIPAL MERIDIAN
IN CASS COUNTY, MINNESOTA

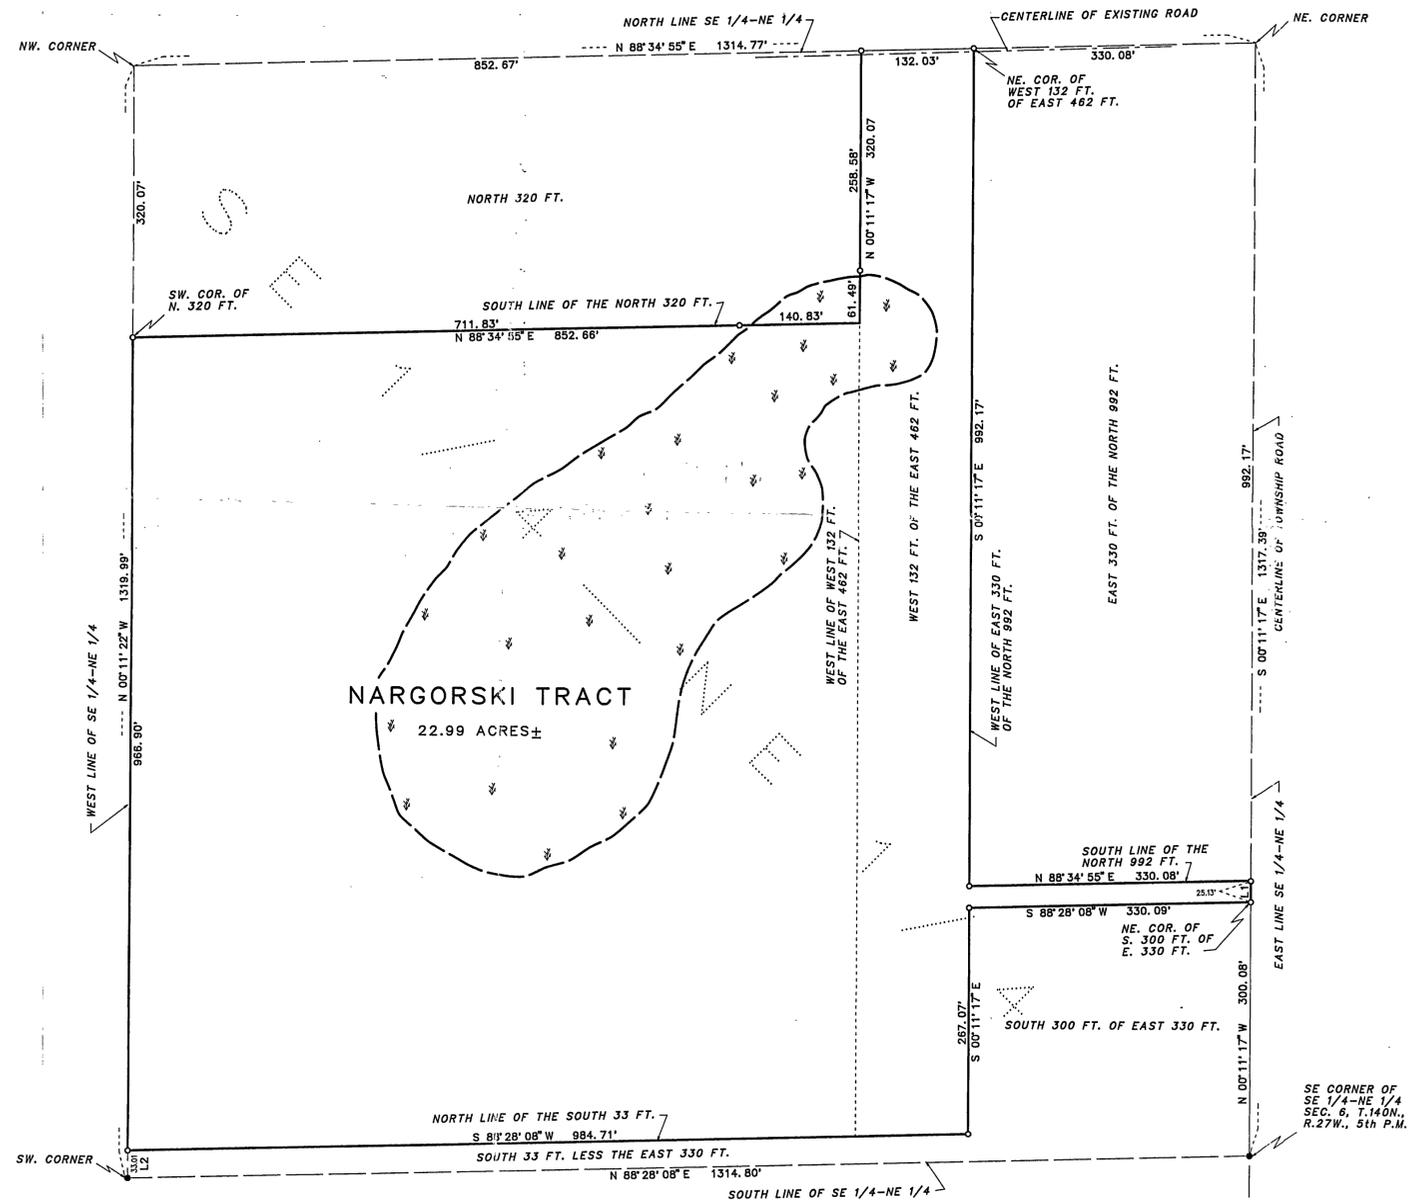

SUGGESTED REVISED LAND DESCRIPTION FOR THE NARGORSKI TRACT

That part of the Southeast Quarter of the Northeast Quarter (SE 1/4-NE 1/4) of Section 6, Township 140 North, Range 27 West of the 5th Principal Meridian, described as follows:

Commencing at the southeast corner of said Southeast Quarter of the Northeast Quarter (SE 1/4-NE 1/4); thence North 0 degrees 11 minutes 17 seconds West, initial bearing assigned, along the east line of said Southeast Quarter of the Northeast Quarter (SE 1/4-NE 1/4), a distance of 300.08 feet to a point at the northeast corner of the Southeast Quarter of the Northeast Quarter (SE 1/4-NE 1/4), the point of BEGINNING of the land to be described; thence South 88 degrees 28 minutes 08 seconds West 330.09 feet along the north line of said South 300.00 feet of the East 330.00 feet to the northwest corner thereof; thence South 0 degrees 11 minutes 17 seconds East 267.07 feet along the west line of said South 300.00 feet of the East 330.00 feet to the north line of the South 33.00 feet of said Southeast Quarter of the Northeast Quarter (SE 1/4-NE 1/4); thence South 88 degrees 28 minutes 08 seconds West 984.71 feet along said north line of the South 33.00 feet to the west line of said Southeast Quarter of the Northeast Quarter (SE 1/4-NE 1/4); thence North 0 degrees 11 minutes 22 seconds West 966.90 feet along said west line of the Southeast Quarter of the Northeast Quarter (SE 1/4-NE 1/4) to the southwest corner of the North 320.00 feet of said Southeast Quarter of the Northeast Quarter (SE 1/4-NE 1/4); thence North 88 degrees 34 minutes 55 seconds East 852.66 feet along the south line of said North 320.00 feet to the west line of the West 132.00 feet of the East 462.00 feet of said Southeast Quarter of the Northeast Quarter (SE 1/4-NE 1/4); thence North 0 degrees 11 minutes 17 seconds West 320.07 feet along said west line of the West 132.00 feet of the East 462.00 feet to the northwest corner thereof being a point on the north line of said Southeast Quarter of the Northeast Quarter (SE 1/4-NE 1/4); thence North 88 degrees 34 minutes 55 seconds East 132.03 feet along said north line to the northeast corner of said West 132.00 feet of the East 462.00 feet, said northeast corner being the northwest corner of the East 330.00 feet of the North 992.00 feet of said Southeast Quarter of the Northeast Quarter (SE 1/4-NE 1/4); thence South 0 degrees 11 minutes 17 seconds East 992.17 feet along the west line of said East 330.00 feet of the North 992.00 feet to the southwest corner thereof; thence North 88 degrees 34 minutes 55 seconds East 330.08 feet along the south line of said East 330.00 feet of the North 992.00 feet to said east line of the Southeast Quarter of the Northeast Quarter (SE 1/4-NE 1/4); thence South 0 degrees 11 minutes 17 seconds East 25.13 feet along said east line to the point of beginning. Containing 22.99 acres, more or less.

Subject to easements, reservations, conditions and restrictions, if any.



0 50 100 200
SCALE IN FEET
ONE METER = 3.2808333 U.S. SURVEY FEET
1 FOOT = 0.3048006 METERS

AMI SURVEYORS & MAPPERS
1073 COUNTY 5 NW, HACKENSACK, MINNESOTA 56452
PHONE: OFFICE (218) 682 2411 • FAX 682 2988

THIS SURVEY WAS CONDUCTED IN ACCORDANCE WITH THE PROVISIONS OF MINNESOTA STATUTE 326.02, SUBD. 4, IN CONFORMANCE WITH APPLICABLE SURVEYING STANDARDS SET FORTH IN THE RECOMMENDED PROCEDURES FOR THE PRACTICE OF LAND SURVEYING, APPROVED AND ADOPTED BY THE MINNESOTA SOCIETY OF PROFESSIONAL SURVEYORS.

NOTE: NO ATTEMPT WAS MADE TO SURVEY AND SHOW THE EXISTENCE AND LOCATION OF WELLS, IMPROVEMENTS, UTILITIES OR VISIBLE FEATURES, EASEMENTS, ABOVEGROUND OR SUBSURFACE, TOPOGRAPHY, TERRAIN, LOW LAND LIMITS, ETC., EXCEPT AS SHOWN HEREON.

CERTIFICATE OF SURVEY

I, ROGER A. MUSTONEN, HEREBY CERTIFY THAT THIS SURVEY WAS PREPARED BY ME OR UNDER MY DIRECT SUPERVISION AND THAT I AM A DULY REGISTERED LAND SURVEYOR UNDER THE LAWS OF THE STATE OF MINNESOTA.

Roger A. Mustonen 9-25-99
ROGER A. MUSTONEN, LAND SURVEYOR
MINNESOTA LICENSE 11946

LINE	BEARING	DI. STANCE
L 1	S 00° 11' 18" E	25.13'
L 2	S 00° 11' 22" E	33.01'

INITIAL BEARING ASSIGNED

- DENOTES IRON MONUMENT FOUND
- DENOTES IRON MONUMENT SET (stamped 1946)
- ∇ DENOTES LOW LAND

THERE ARE NO WET LANDS AS DEFINED IN MINNESOTA STATUTE 505.02, SUBD. 1, EXCEPT AS SHOWN