




C:\dms\lks00121\stevens\109812\propmap Thu Nov 20 10:30:45 1997

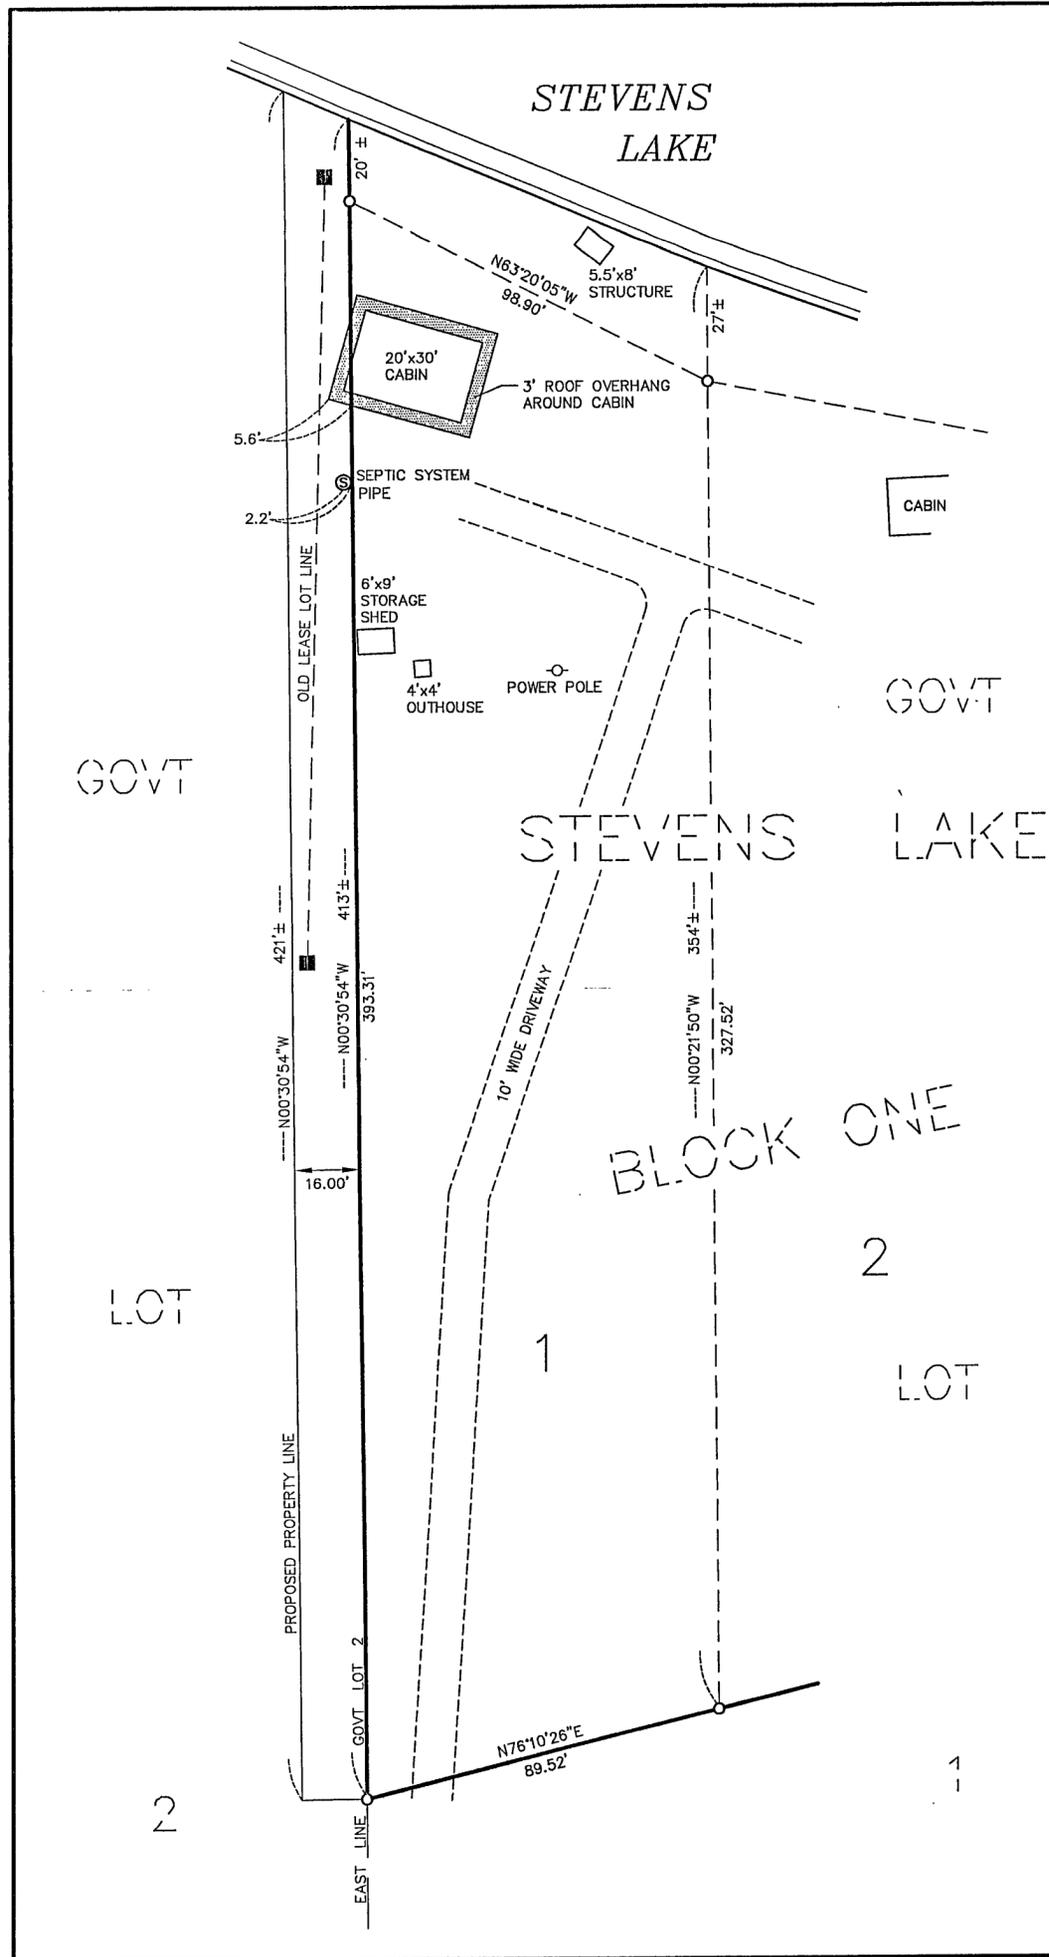

PROPOSED LAND DESCRIPTION
 That part of Government Lot 2, Section 27, Township 140 North, Range 27 West, Cass County, Minnesota, being a strip of land 16.00 feet in width lying westerly of, parallel with, adjacent and contiguous to the westerly line of Lot 1, Block One of the STEVENS LAKE HOMESITES plat, as recorded in the County Recorder's office. The side line is lengthened on the north to terminate at the water's edge of Stevens Lake. Containing 0.15 acres, more or less.

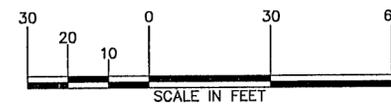

○ CAPPED IRON PIPE FOUND
 ■ WOOD POST FOUND

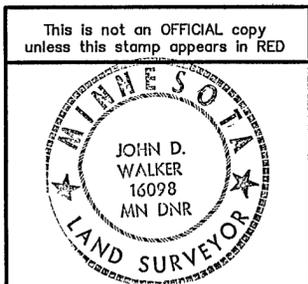

I HEREBY CERTIFY THAT THIS SURVEY, PLAN, OR REPORT WAS PREPARED BY ME OR UNDER MY DIRECT SUPERVISION AND THAT I AM A DULY LICENSED LAND SURVEYOR UNDER THE LAWS OF THE STATE OF MINNESOTA <i>John D. Walker</i> DATE 11/21/97 LIC. NO. 16098	BUREAU OF ENGINEERING		MINNESOTA DEPARTMENT OF NATURAL RESOURCES			
	Survey Nov '97 J.D. WALKER	Designed	DIVISION OF FORESTRY			
	Drawn NOV '97 D.D. SCHAFFER	Drawn	SURVEY MAP			
	Checked NOV '97 J.D. WALKER	Checked	STEVENS LAKE STEVENS LAKE HOMESITES NEAR LONGVILLE CASS COUNTY			
Horz Datum ASSUMED	Vert Datum	Sec. 27	T. 140	N. R. 27	W.	Plan Sheet
Date 11/21/97	Administrator <i>John D. Walker</i>	FO-98-12	File Sheet 4	File LKS00121		