


CERTIFICATE OF SURVEY

TRACT F & TRACT G, REGISTERED LAND SURVEY No. 14
SECTION 8, TOWNSHIP 140 NORTH, RANGE 26 WEST
CASS COUNTY, MINNESOTA

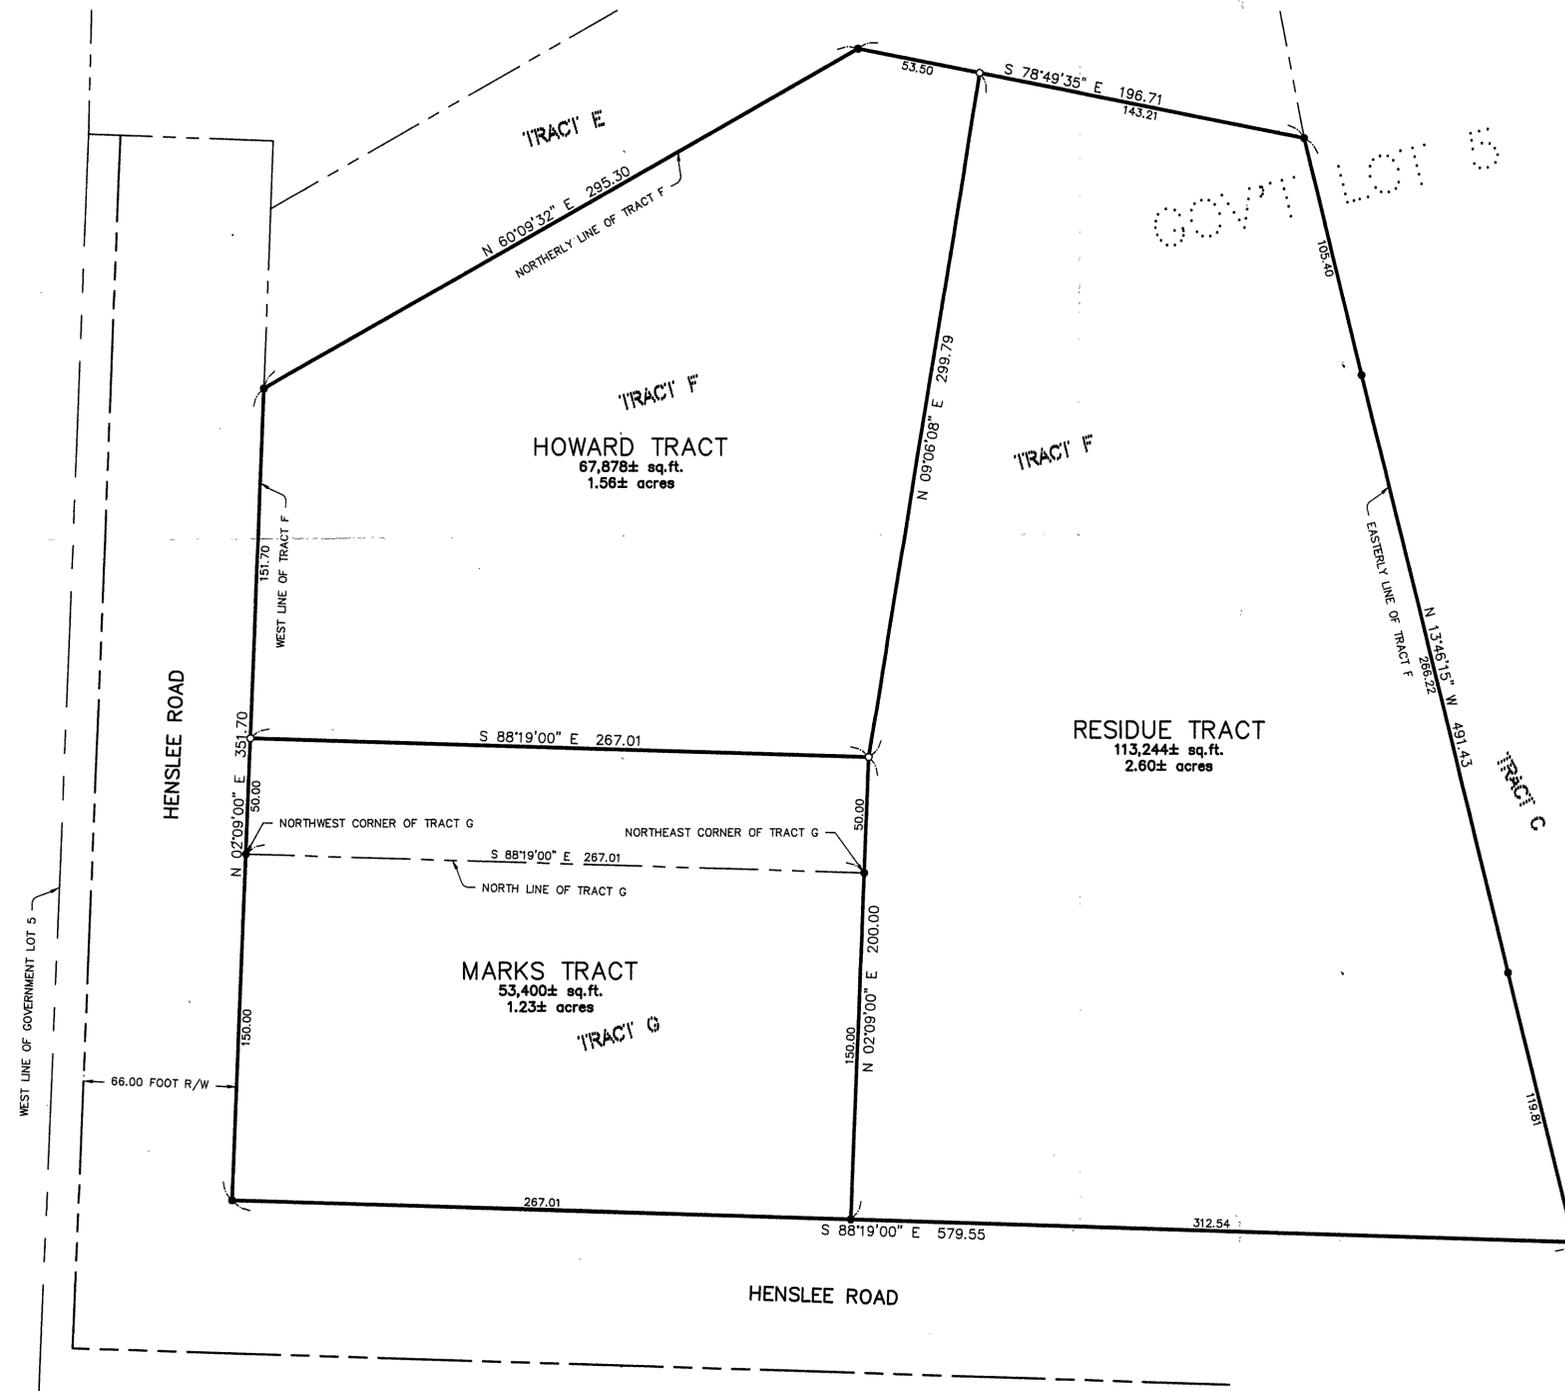

PROPOSED LEGAL DESCRIPTIONS

PROPOSED DESCRIPTION TO BE COMBINED TO TRACT G (MARKS TRACT)


That part of TRACT F, REGISTERED LAND SURVEY NO. 14, recorded in the Office of Registrar of Titles, Cass County, Minnesota, lying Southerly and Westerly of the following described line:
Beginning at the Northwest corner of TRACT G, said REGISTERED LAND SURVEY; thence North 02 degrees 09 minutes 00 seconds East, assumed bearing, along the West line of said TRACT F a distance of 50.00 feet to the point of beginning of the line to be herein described; thence South 88 degrees 19 minutes 00 seconds East 267.01 feet; thence South 02 degree 09 minutes 00 seconds West 50.00 feet to the Northeast corner of said Tract G and said line there terminating.

PROPOSED HOWARD DESCRIPTION

That part of TRACT F, REGISTERED LAND SURVEY NO. 14, recorded in the Office of Registrar of Titles, Cass County, Minnesota, lying Northerly and Westerly of the following described line:
Commencing at the Northwest corner of TRACT G, said REGISTERED LAND SURVEY; thence North 02 degrees 09 minutes 00 seconds East, assumed bearing, along the West line of said TRACT F a distance of 50.00 feet to the point of beginning of the line to be herein described; thence South 88 degrees 19 minutes 00 seconds East 267.01 feet; thence North 09 degrees 06 minutes 08 seconds West 299.79 feet to the Northerly line of said TRACT F and said line there terminating.

REMNANT DESCRIPTION TRACT F (RESIDUE TRACT)

That part of TRACT F, REGISTERED LAND SURVEY NO. 14, recorded in the Office of Registrar of Titles, Cass County, Minnesota, lying Easterly of the following described line:
Beginning at the Northwest corner of TRACT G, said REGISTERED LAND SURVEY; thence North 02 degrees 09 minutes 00 seconds East, assumed bearing, along the West line of said TRACT F a distance of 50.00 feet; thence South 88 degrees 19 minutes 00 seconds East 267.01 feet; thence North 09 degrees 06 minutes 08 seconds West 299.79 feet to the Northerly line of said TRACT F and point of beginning of the line to be herein described; thence South 09 degrees 06 minutes 08 seconds East 299.79 feet; thence South 02 degrees 09 minutes 00 seconds West 50.00 feet to the Northeast corner of said TRACT G and said line there terminating.

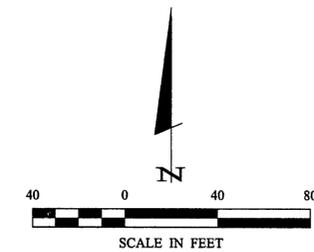

- DENOTES MONUMENT FOUND
- DENOTES IRON MONUMENT SET MARKED BY LICENSE NO. 17008

ORIENTATION OF THIS BEARING SYSTEM IS BASED ON THE WEST LINE OF TRACT F TO HAVE AN ASSUMED BEARING OF N 02°09'00" E.

CERTIFICATE OF SURVEY

1 OF 1

Landecker & Associates, Inc.
Engineering - Surveying - Planning
Pequot Lakes, MN 56472
Phone: 888-866-4940 Fax: 218-568-5404

REVISIONS	DESCRIPTION	DATE	BY

COMPUTER:	FIELD BOOK:	FILE NO.:	DATE:	SCALE:	VERT.:
CO01243.dwg	BOOK 197 PG. 60	001243	09/04/01	1" = 40'	NONE

PROJ. MGR.:	CHECKED BY:	DRAWN BY:	DATE:	BY:
DSL	DSL	JWR	9/18/01	

Diana Marks
 5304 Wildlife Dr. NE
 Remer, MN 56672

I HEREBY CERTIFY THAT THIS SURVEY PLAN, SPECIFICATION, OR REPORT WAS PREPARED BY ME OR UNDER MY DIRECT SUPERVISION AND THAT I AM A DULY LICENSED PROFESSIONAL ENGINEER OR LAND SURVEYOR UNDER THE LAWS OF THE STATE OF MINNESOTA.

TERRY L. FREEMAN, PLS #21367
 DATE 9/18/01

UC. NO. 01367