
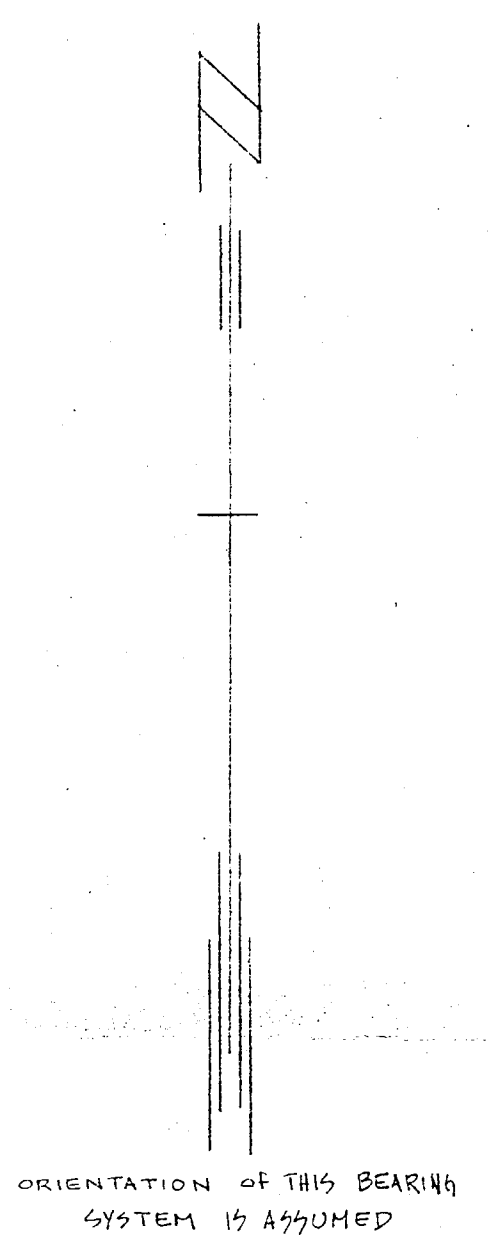


3,340
3,300
3,260
3,220
3,180
3,140
3,100
3,060
3,020
2,980
2,940
2,900
2,860
2,820
2,780
2,740
2,700

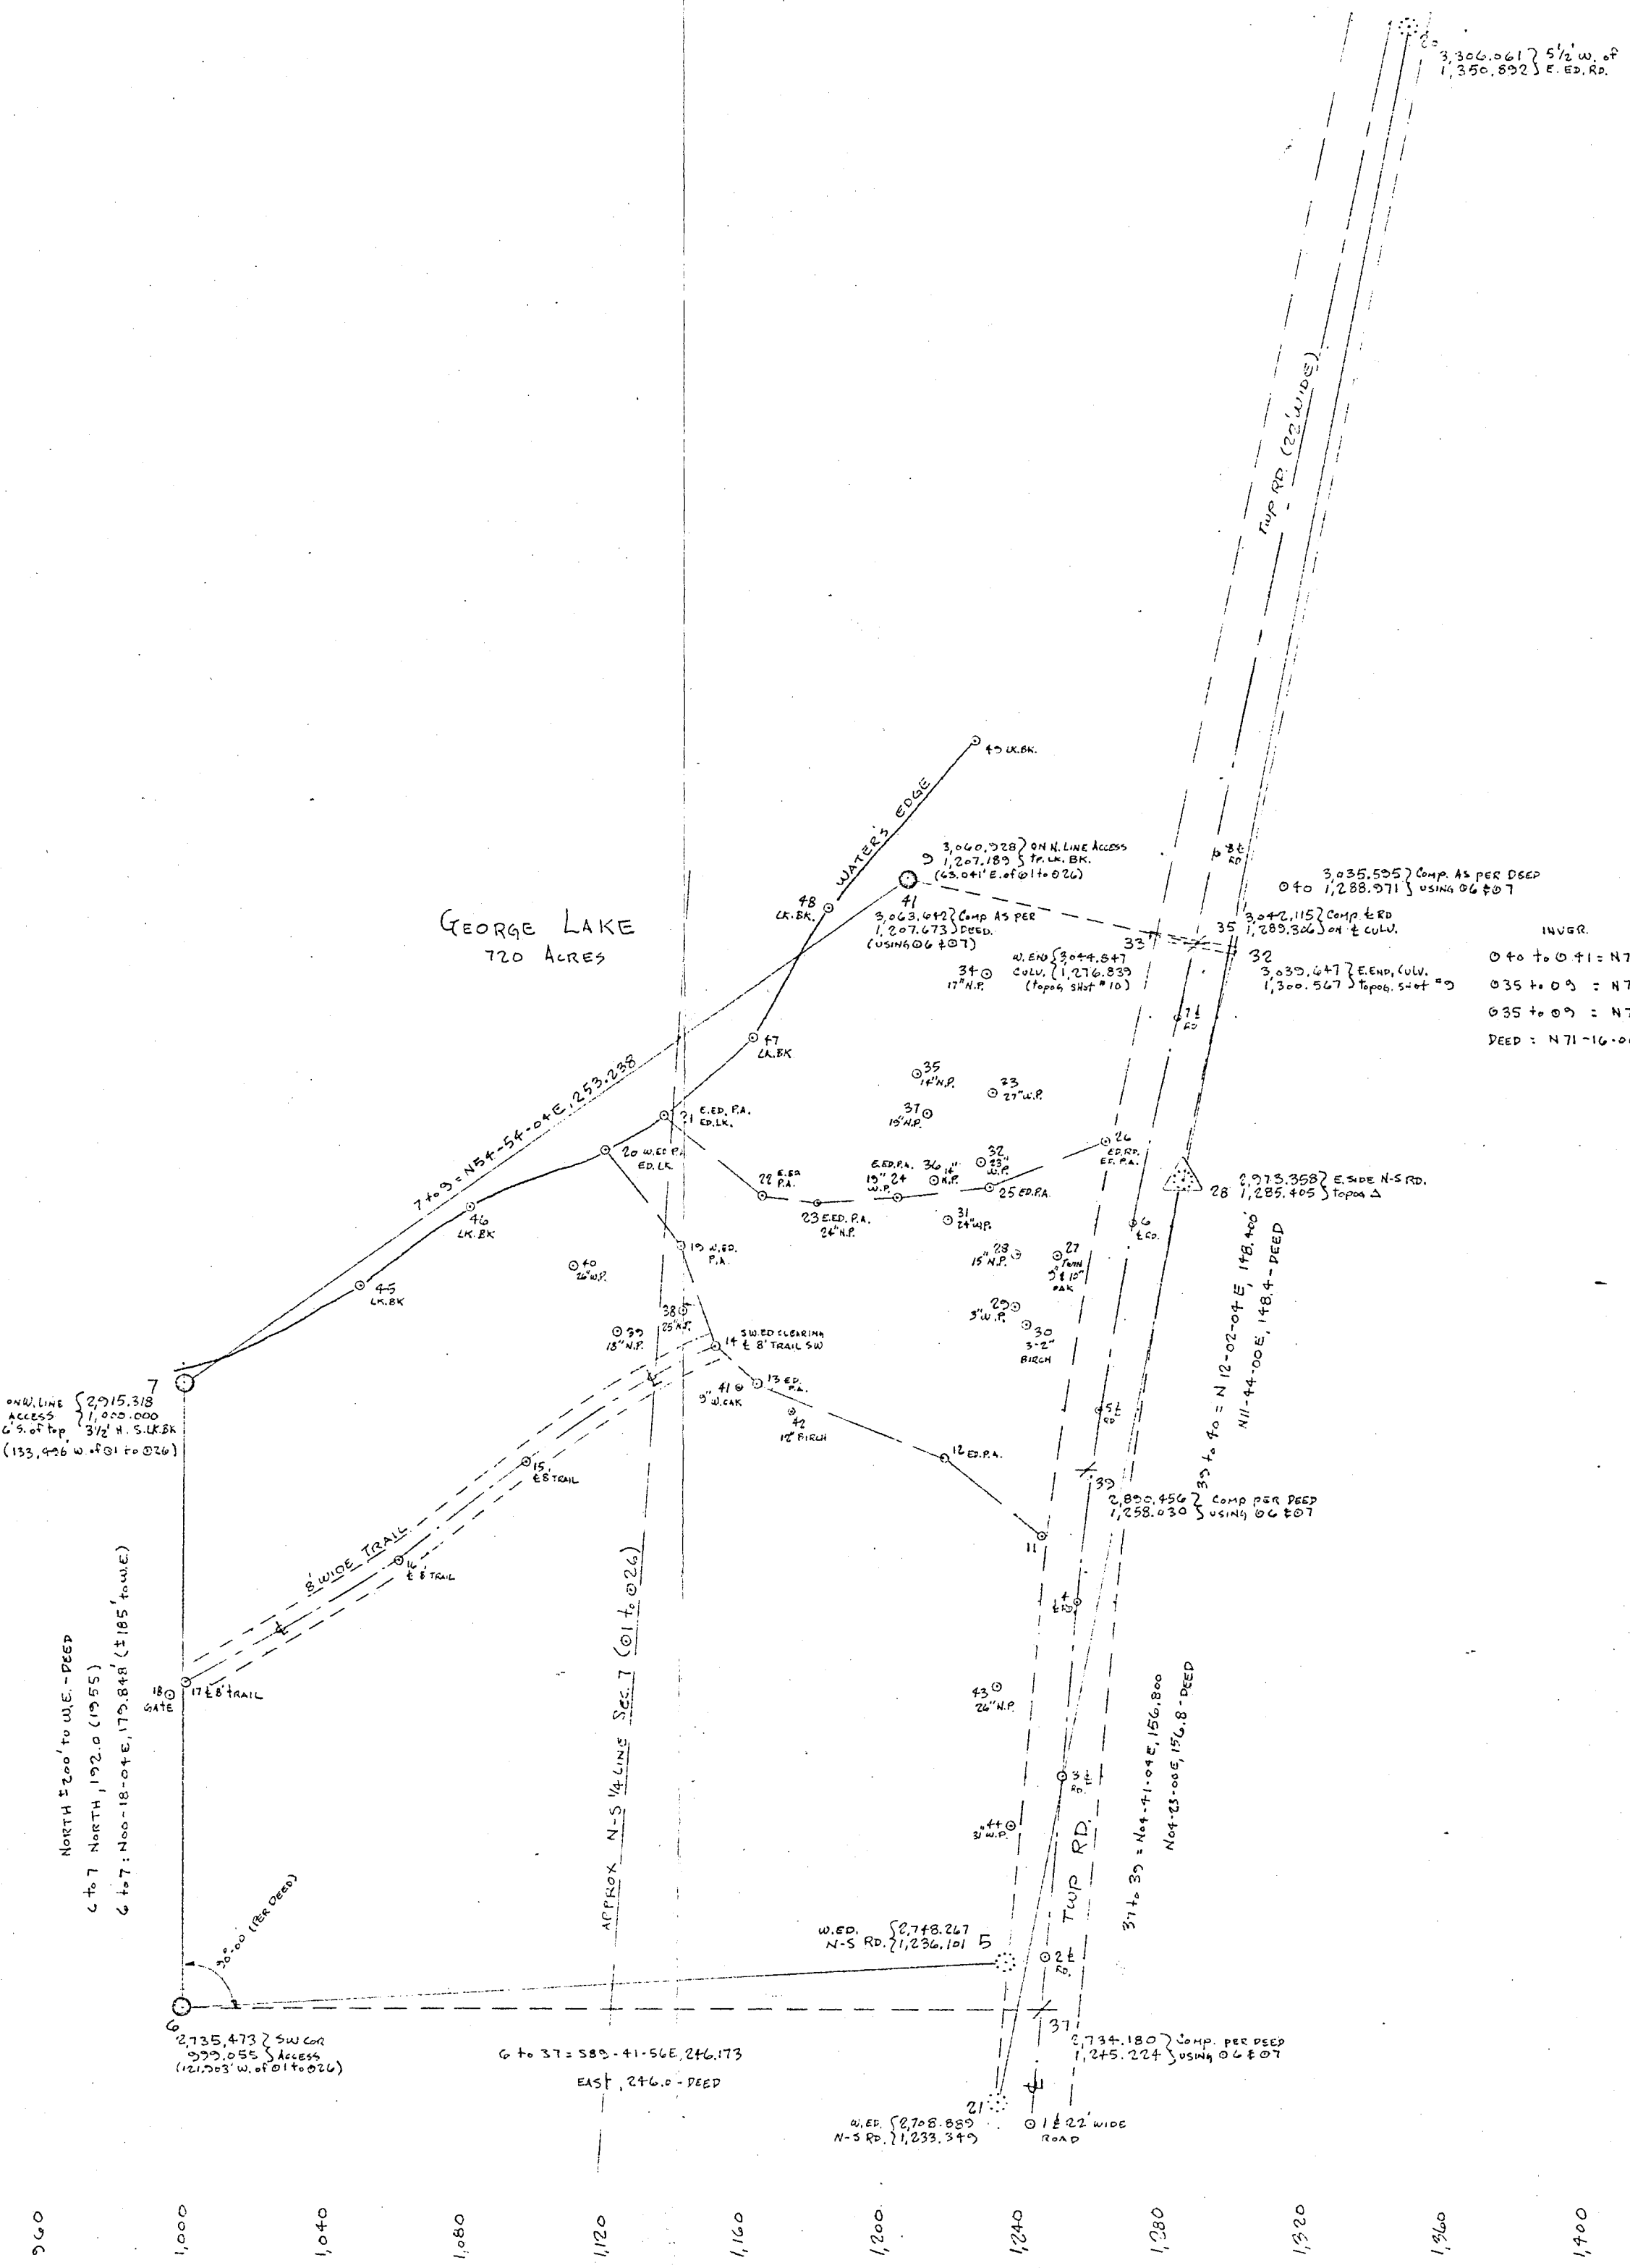

SCALE - 1" = 40'

- IRON PIPE FOUND
- ⊙ SPIKE SET
- △ TOPOG. STATION
- ⋈ COMPUTED POINT

GEORGE LAKE WATER ACCESS SITE
CASS CO - NEAR OUTING
SEC 7, TWP 13S, RANGE 26
WORK SHEET NO 2
A-720, REQA-82-50

SURVEY	DRAWN	CHECKED
P.J.H. SEPT 81	J.B.M. 4/28/82	B.W.S. 5/26/82
T.J.N. MARCH 83	J.B.M. 5/10/83	

LAST NO USED # 75 5/20/83

PRELIMINARY REVISION