



# CERTIFICATE OF SURVEY

PART OF LOT 19, BLOCK 1, WEST WASHBURN ESTATES,  
SECTION 8, TOWNSHIP 139 NORTH, RANGE 26 WEST, CASS COUNTY, MINNESOTA

FOR: BARRY KNOX  
13225 LILY STREET  
COON RAPIDS, MN. 55448

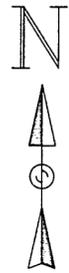


SCALE IN FEET

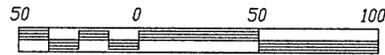

- ⊙ DENOTES FOUND IRON MONUMENT
- DENOTES IRON MONUMENT SET MARKED BY REGISTRATION NO. 21367
- ≡ DENOTES WETLAND

ORIENTATION OF THIS BEARING SYSTEM IS BASED ON THE EAST LINE OF LOT 19 AND ASSUMED TO BEAR N 9°38'18" E.

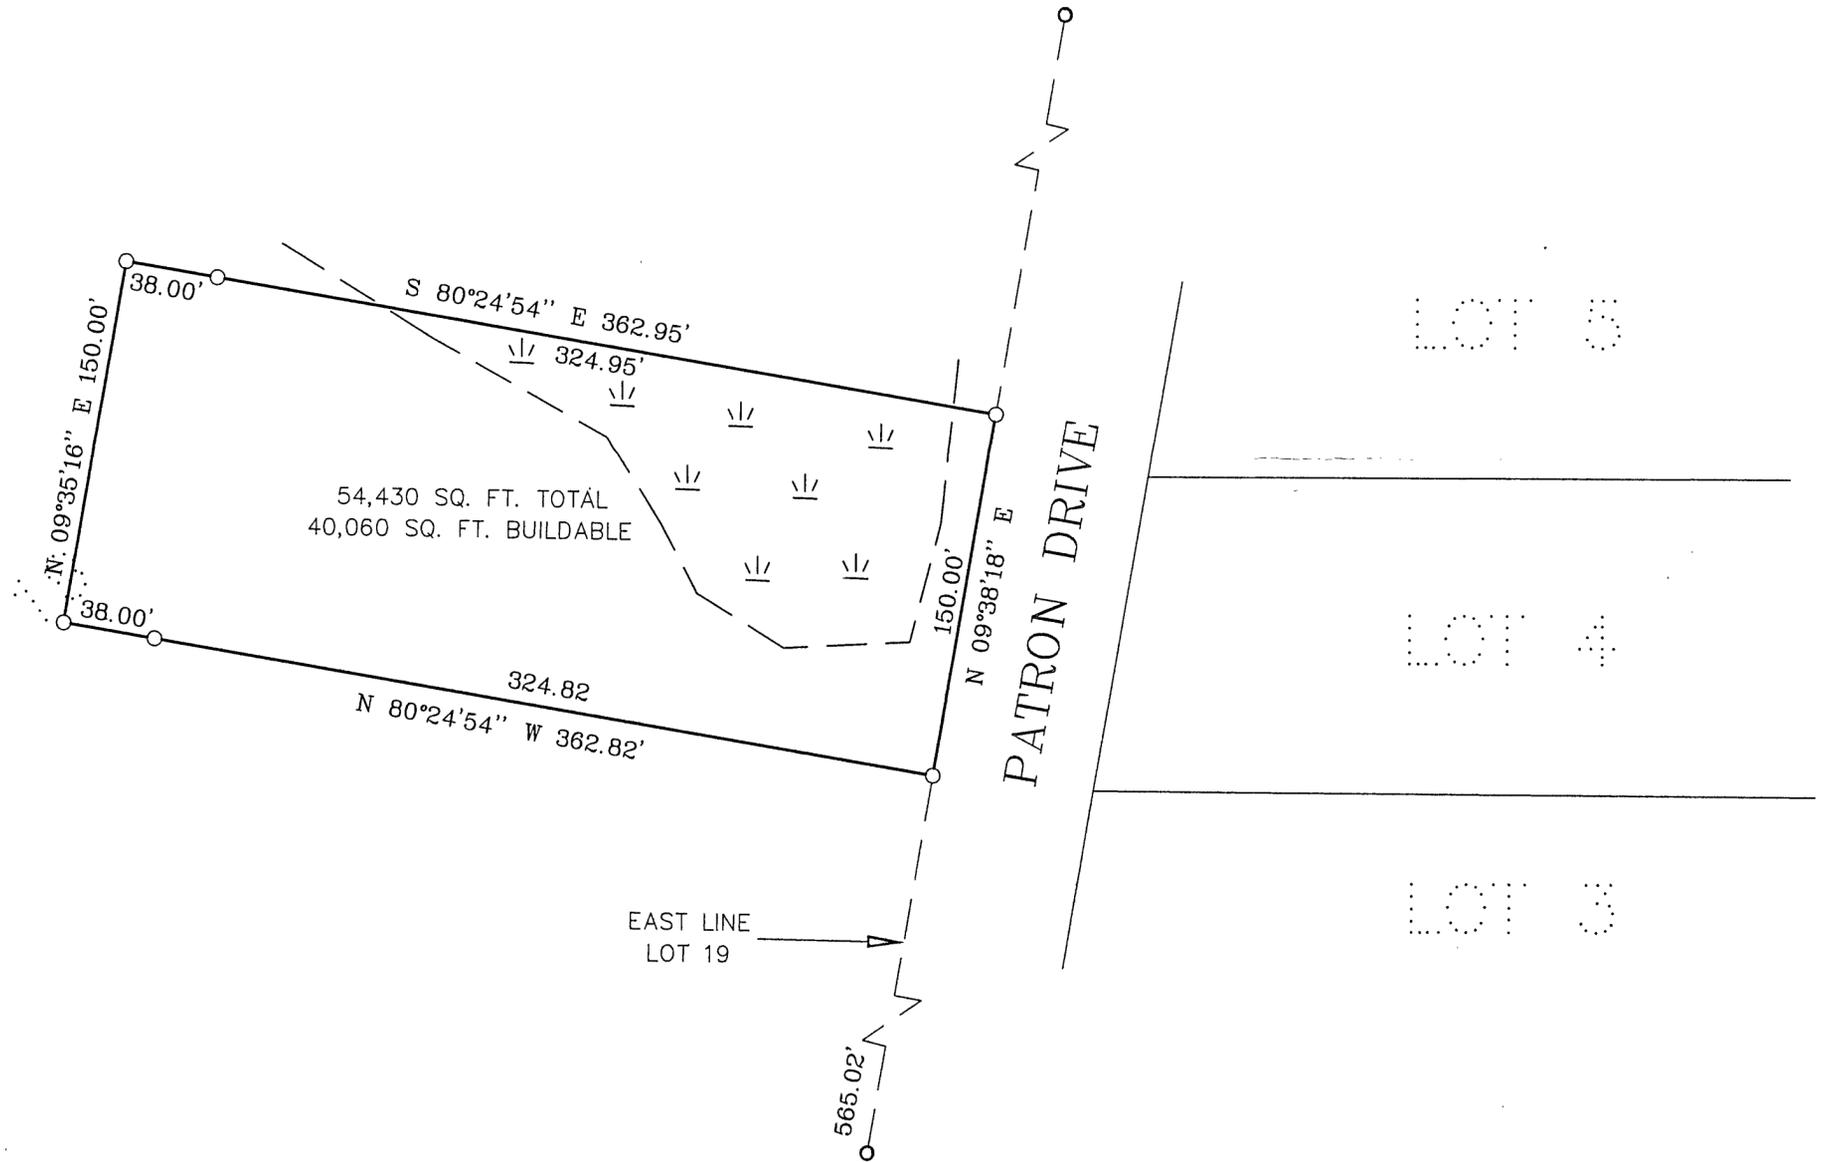

I HEREBY CERTIFY THAT THIS SURVEY, PLAN, SPECIFICATION OR REPORT WAS PREPARED BY ME OR UNDER MY DIRECT SUPERVISION AND THAT I AM A DULY LICENSED ENGINEER OR LAND SURVEYOR UNDER THE LAWS OF THE STATE OF MINNESOTA.  
*Lucas A. Walker*  
DATE 12/23/98 LIC. NO. 21367

**LANDECKER & ASSOCIATES INC.**  
WALKER, MN. 56484  
PHONE 218-547-1296  
PLANNING ENGINEERING SURVEYING

PROJ. MGR.	DATE	REVISIONS	COMPUTER
TLF	12/23/98	3/21/99	98337
CHECKED BY	SCALE	NEW LOT SIZE	BOOK 146 PG. 13
TLF	HORIZ. 1"=50'		FILE NO. W28337
DRAWN BY	VERT. NONE		SHEET 1 OF 1