

NW 1/4 OF NW 1/4

Established a definite road with 33' width on adjacent to the NW 1/4 of NW 1/4 - Newly Made
Gerald Baier

PARALLEL WITH THE PROLONGATION WESTERLY OF THE NORTH LINE OF ANDRESEN BAY

PARALLEL WITH THE WEST LINE OF ANDRESEN BAY

West ←

→ (East)

148°

PROLONGATION WESTERLY OF THE NORTH LINE OF ANDRESEN BAY

NORTH LINE OF GOV. LOT 1 ACCORDING TO THE PLAT OF ANDRESEN BAY

NORTH LINE OF THE RECORDED PLAT OF ANDRESEN BAY

WEST LINE OF THE RECORDED PLAT OF ANDRESEN BAY

GOVERNMENT LOT 1



● DENOTES IRON MONUMENT FOUND

EXISTING TRAVELER GRAVEL ROAD
S17°25'00" E
175.62

S18°41'30" E
185.43
R=209.6
195.37

274.56
-8.9

= 0.20 ACRES ±
Gerald Baier

I hereby certify that this map, plan, or report was prepared by me or for my direct supervision and that I am a duly Licensed Land Surveyor under the laws of the State of Minnesota.
Gerald Baier
D.M. 2-1-70 Registered No. 12113

REVISED 8/1/70


JOHNSON SURVEYING			DRAWING	
7491 228TH ST. NO. FOREST LAKE, MN.				
SCALE	DATE	DRAWN BY		
1"=40'	10/70	T.J.		
			GERALD BAIER	

SHEET 2 OF 2 SHEETS


NW 1/4 OF NW 1/4

West ←

GOVERNMENT LOT 1

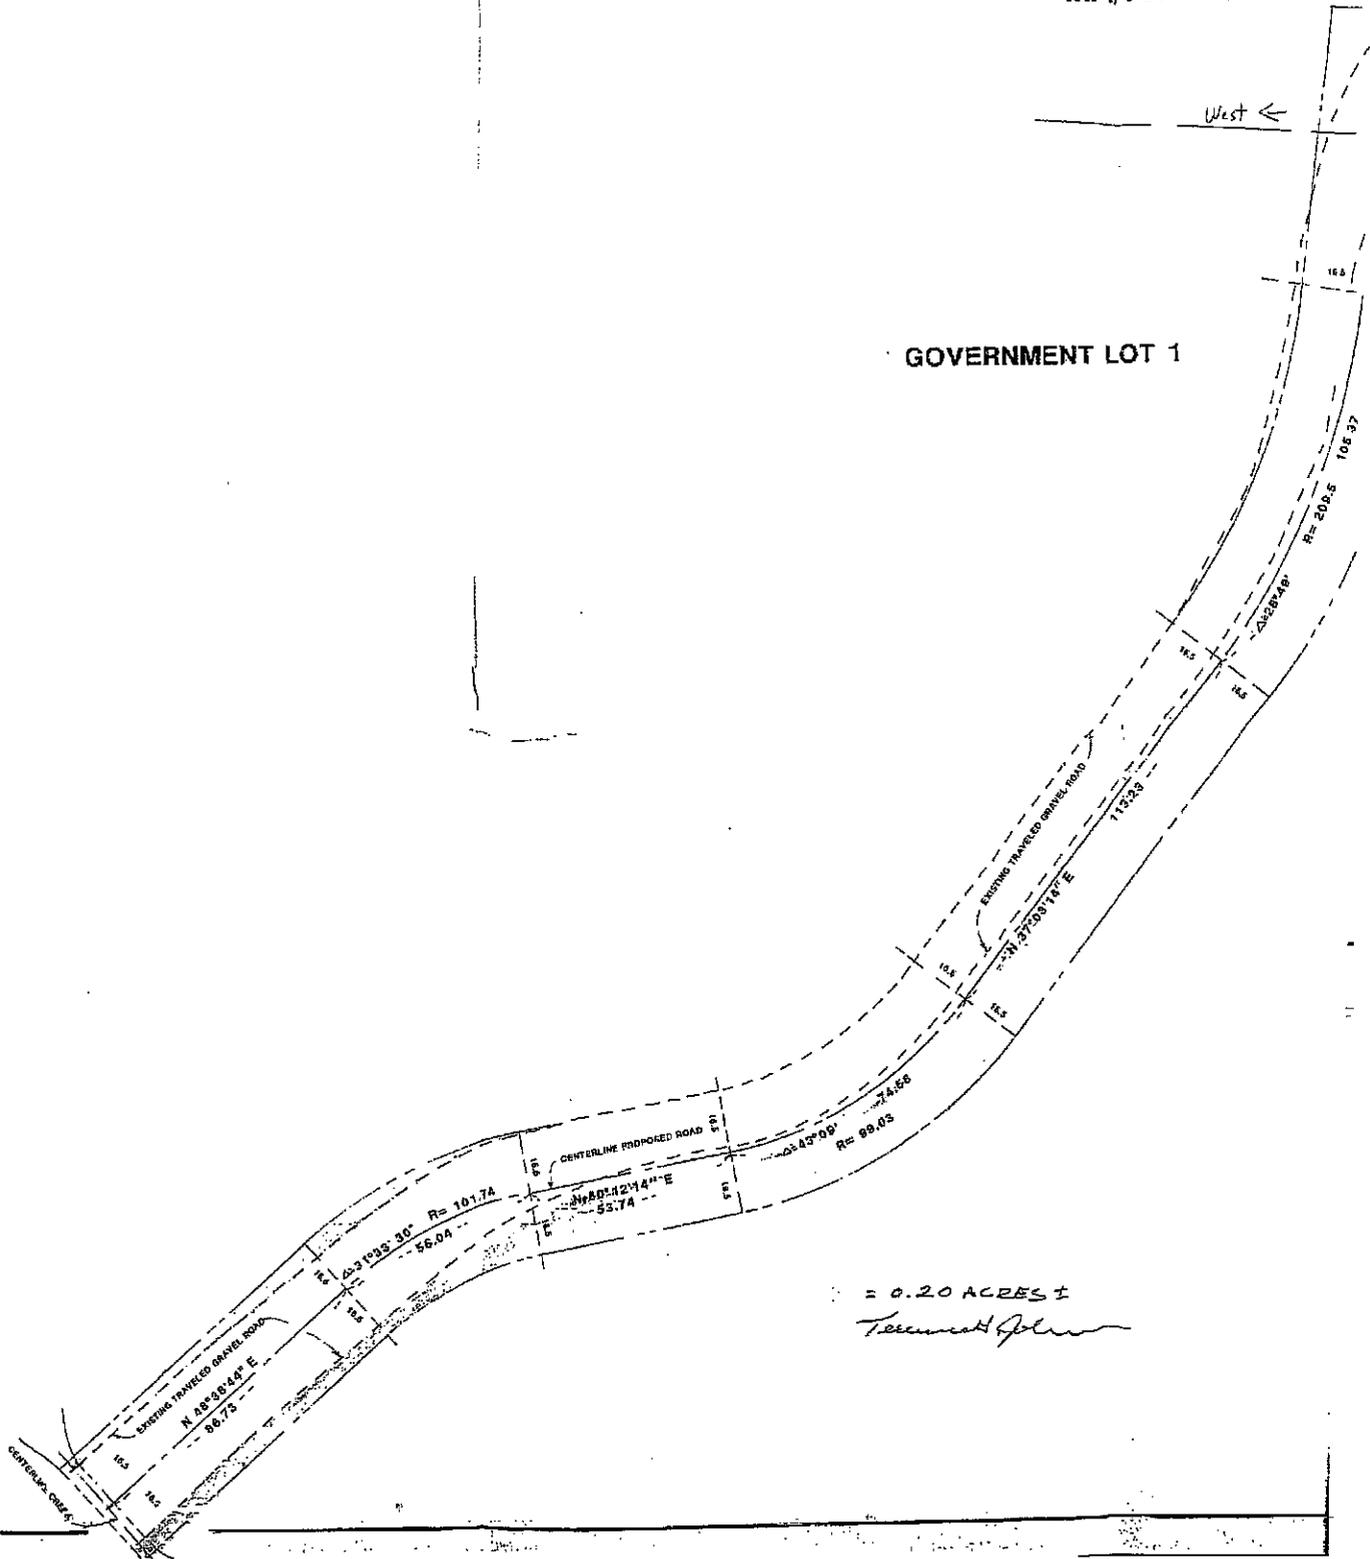

= 0.20 ACRES
Tennant John

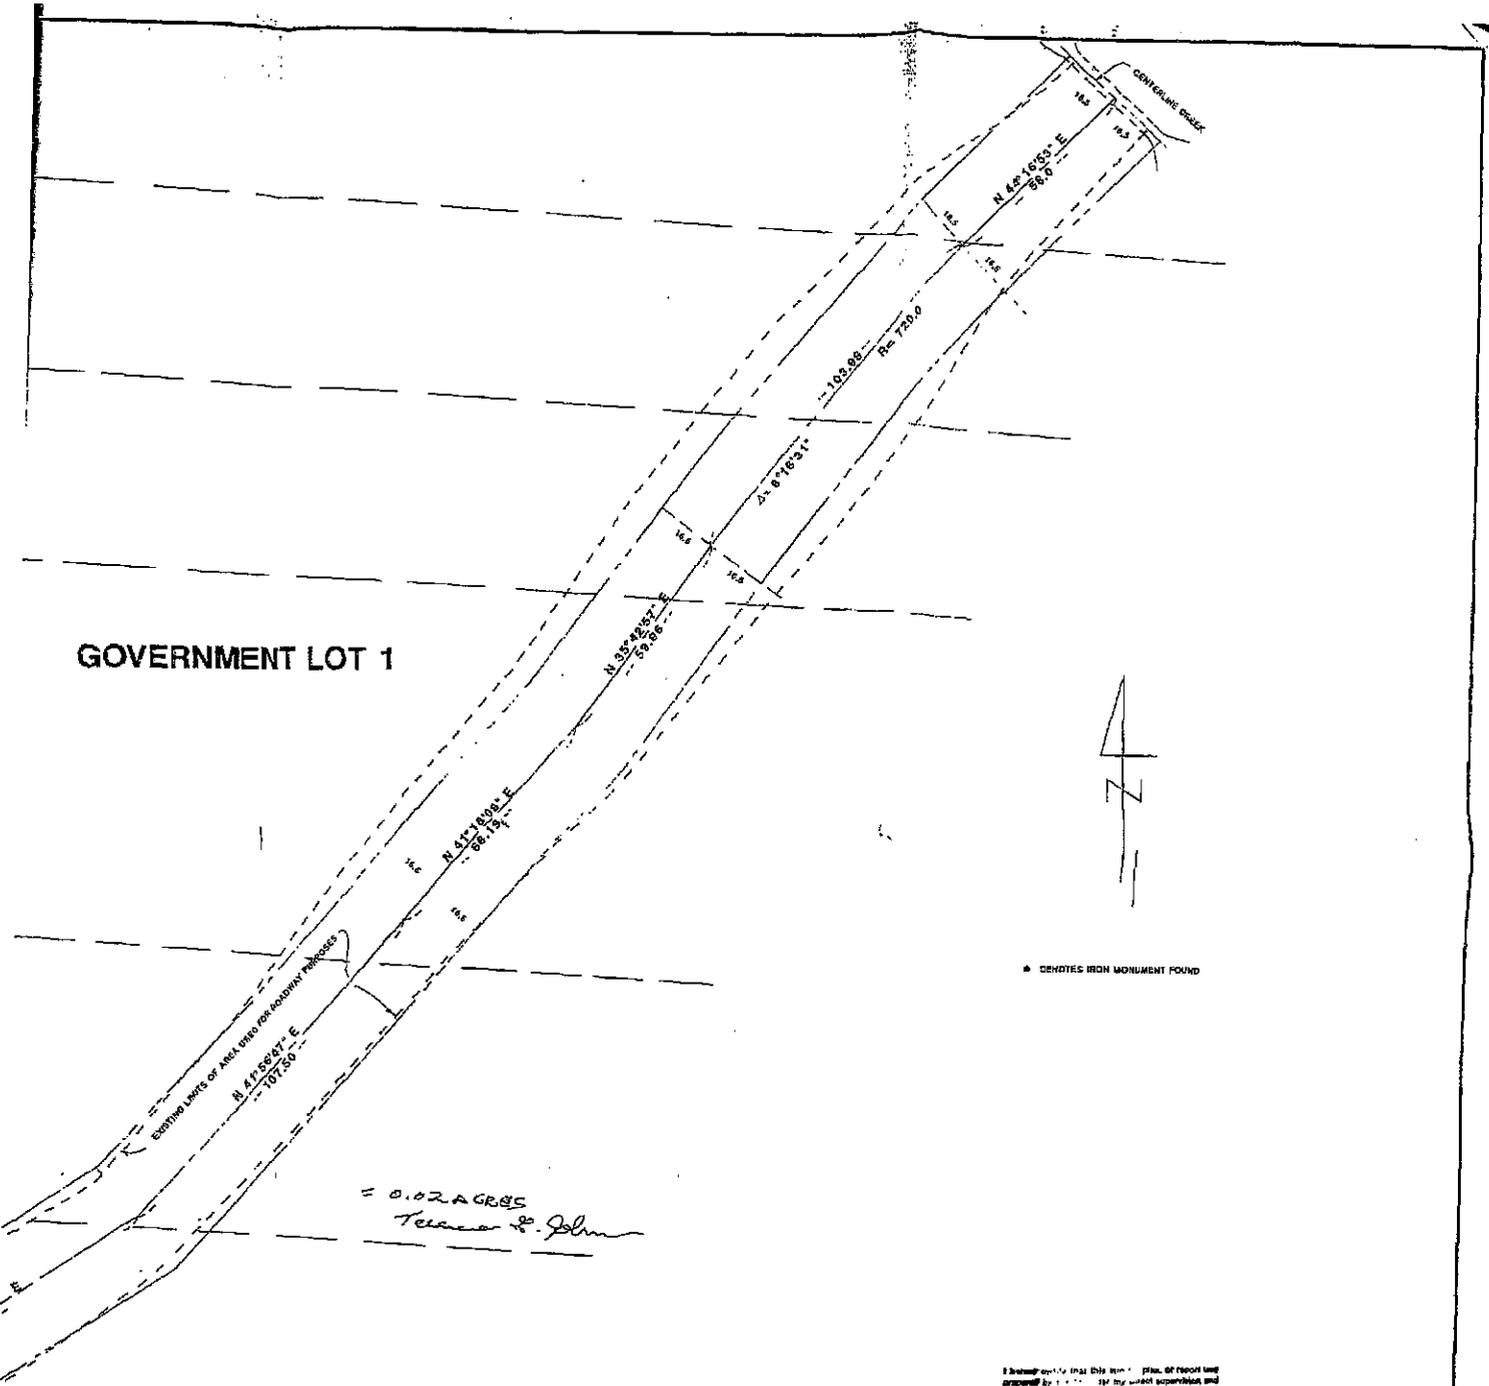

I declare that this map was prepared by me or under my direct supervision and that I am a duly licensed surveyor under the laws of the State of Michigan.
 Date: 3-3-80
 T. E. Johnson

JOHNSON SURVEYING			DRAWING		
7601 229TH ST. NO. FOREST LAKE, MI.					
SCALE	DATE	DRAWN BY			
1"=100'	3/3/80	G.B.			
					GERALD BAIER

SHEET 1 OF 7 SHEETS

GOVERNMENT LOT 1

MINN. STATE HIGHWAY NO. 6

WEST LINE OF GOVT. LOT 1

SOUTH CORNER OF GOVT. LOT 1

1/4 CORNER OF GOVT. LOT 1, SEC. 14, T. 129N, R. 21W

ESTABLISH LIMITS OF TRUCK SPEED FOR ROADWAY PURPOSES

N 41°56'47" E
107.50

N 56°43'37" E
95.42

R= 167.93


4+33°16'23"

EAST 126.13

75

= 0.02
TOL

EXISTING DRAINAGE

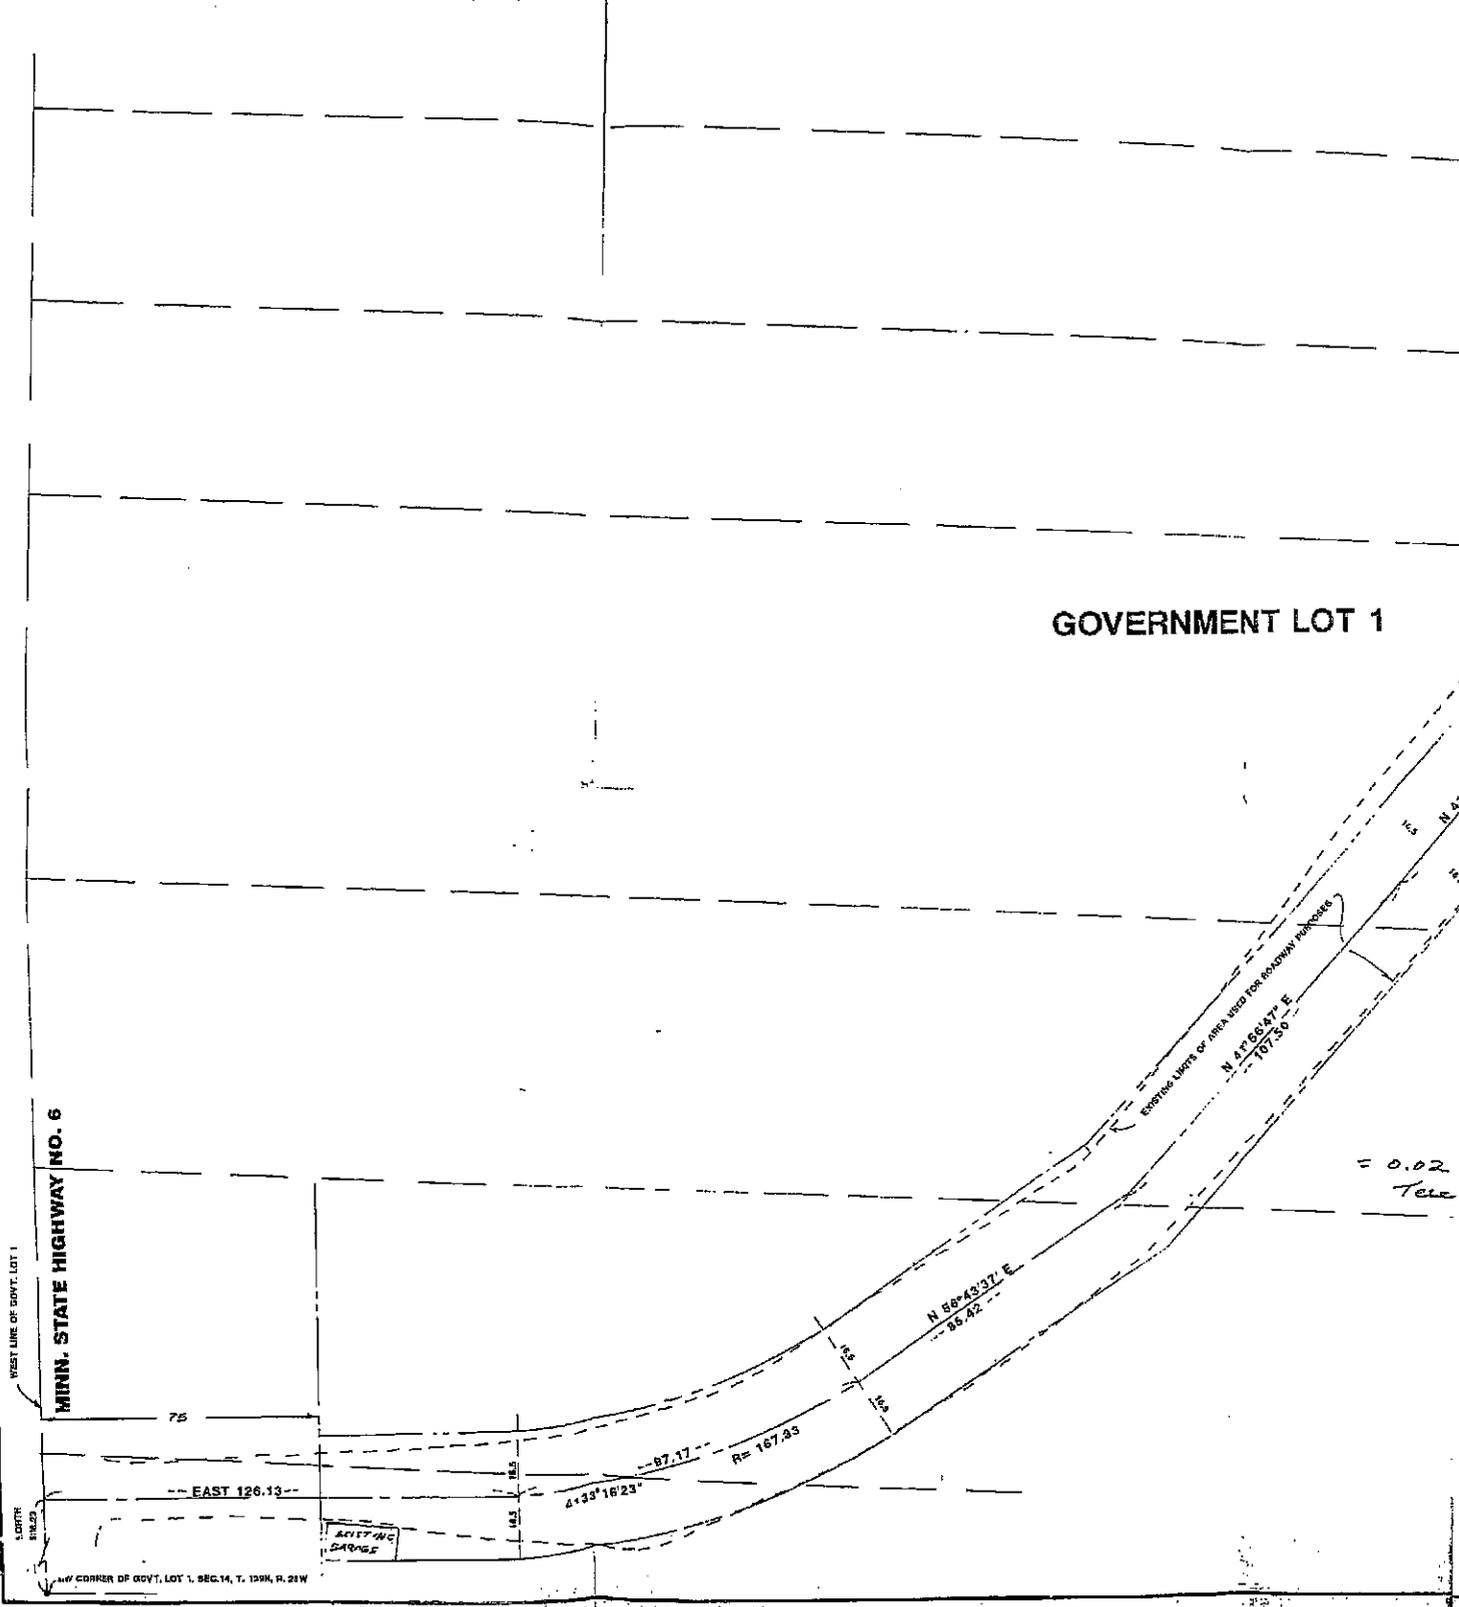

State of Minnesota, County of Cass Town of Crooked Lake SS:

Whereas, Upon the petition of Several legal voters who own real estate or who occupy real estate under the homestead or pre-emption laws of the United States, or under contract from the State of Minnesota, within three (3) miles of the road proposed in said petition to be established; which said petition was filed with the Town Clerk, who forthwith presented it to us for action thereon, and which said proposed 33' cantway is set forth and described in said petition as follows, viz: Beginning See attached Description and Survey

Beginning at Highway 6 and Following road as laid out on Survey as prepared by Johnson Survey and Terminating at West Line of The recorded Plat of Anderson Bay. Such Survey is hereby made a part of This Road Order. Notice and is identified by Signature of Glen Mechlik as Crooked Lake Township Clerk, Legal Description of Proposed road is also made a part of This Road Order Notice, and is also identified by Glen Mechlik Township Clerk's signature.

And Whereas, Upon receiving said petition, we did, within thirty days thereafter, make out an order or notice of hearing, and fix therein a time and place at which we would meet and act upon said petition, to-wit: On the 29th day of Sept 1990, at Town Hall

causing copies of such notice to be posted in three public places in said Town, at least ten days before such meeting; and having met at such time and place as above named in said notice, and being satisfied that the petitioners had, at least ten days previous to said time caused said notice of time and place of hearing to be given to all the occupants of the land through which such road might pass, by serving the same personally upon each of said occupants, proof of which was shown by affidavit, we proceeded to examine personally such roads, and heard all persons interested, and any and all reasons for or against the 33' Cantway the same, and being of opinion that such 33' Cantway was necessary and proper, and that the public interest would be promoted thereby, we granted the prayer of said petitioners and determined to establish said road, and caused a survey thereof to be made according to the report and plat herewith accompanying, the description of which as so is as follows, to-wit: Beginning

See Attached Description and Survey

333345
OFFICE OF COUNTY RECORDER
State of Minnesota, County of Cass
I hereby certify that the within instrument was filed in this office for record on the 12 day of November A.D. 19 91 at 3:00 O'clock P. M. and was duly recorded as Micro Doc. No. 333345
Clarence K. Ryland
COUNTY RECORDER

It is Therefore Ordered and Determined, That a road be, and the same is hereby and established according to the description last aforesaid, and the report and plat herewith accompanying which is hereby made a part of this Order, and it is declared to be a ~~road~~ Cantway, 33' wide, the said description above given being the center of said road.

Given under our hands this 11th day of April 1991

Ruston M. Lang
Norma M. Macham
William J. Korman Jr } Supervisors