


PLAT OF SURVEY
IN SEC. 16, T139N, R26W

M.C. SEC 9-139-2C
SEC 16-139-2G 588°56'E

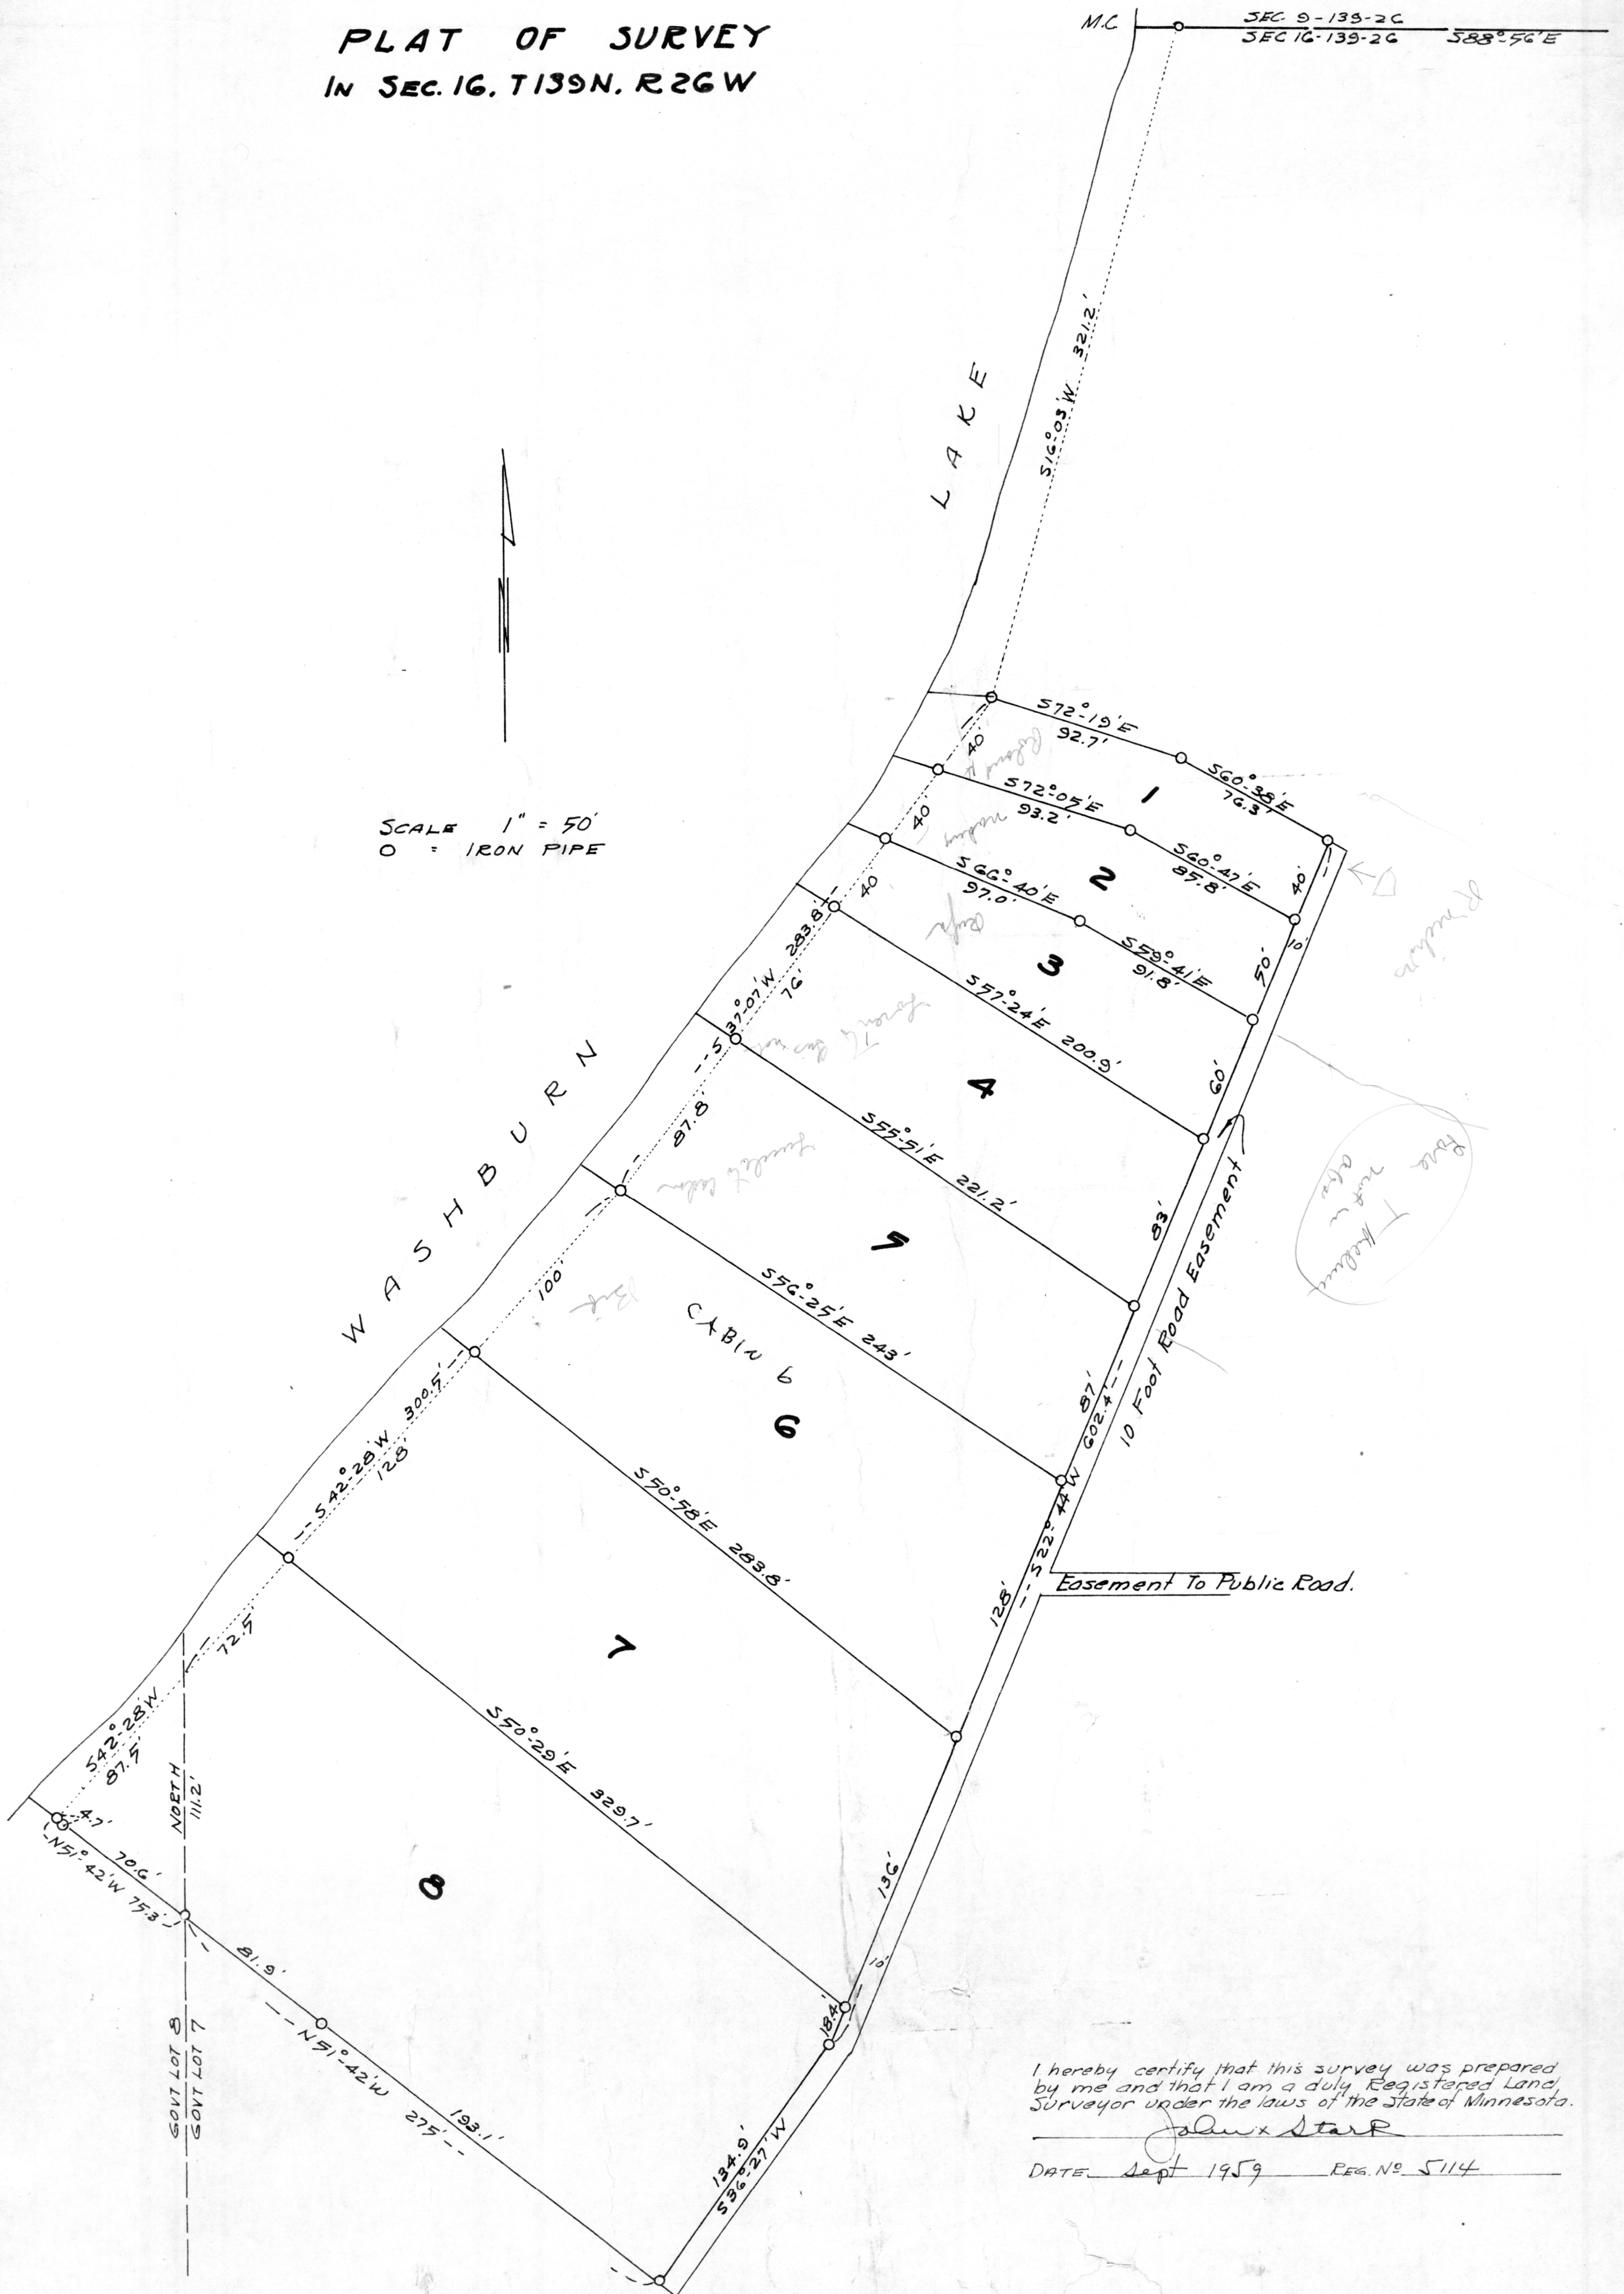

SCALE 1" = 50'
O = IRON PIPE



I hereby certify that this survey was prepared by me and that I am a duly Registered Land Surveyor under the laws of the State of Minnesota.

John Stark
DATE Sept 1959 REG. NO. 5114

PLAT OF SURVEY
IN SEC. 16, T139N. R26W

SEC. 9-139-26
SEC. 16-139-26

N



SCALE 1" = 50

L A K E



W A S H B U R N

GOVT. LOT 8
GOVT. LOT 7

NORTH










40' Roland Hildreth 1

40' Rufe Hildreth 2

40' Nelson (Contract) 3












10 Foot Road Easement

Easement To Public Road

