


# CERTIFICATE OF SURVEY


LOT 1, PINES-A-PLenty ON WASHBURN LAKE,  
SECTION 17, TOWNSHIP 139 NORTH, RANGE 26 WEST, CASS COUNTY, MINNESOTA

For: CY KRUSE  
HCR 3, Box 494  
OUTING, MN. 56662

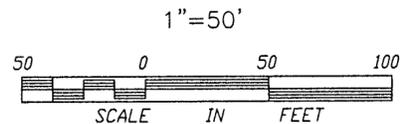

- DENOTES FOUND IRON MONUMENT
- DENOTES IRON MONUMENT SET MARKED BY REGISTRATION NO. 21367

ORIENTATION OF THIS BEARING SYSTEM IS BASED ON THE SOUTH LINE OF LOT 1 AND IS ASSUMED TO BEAR S 87°09'47" E.

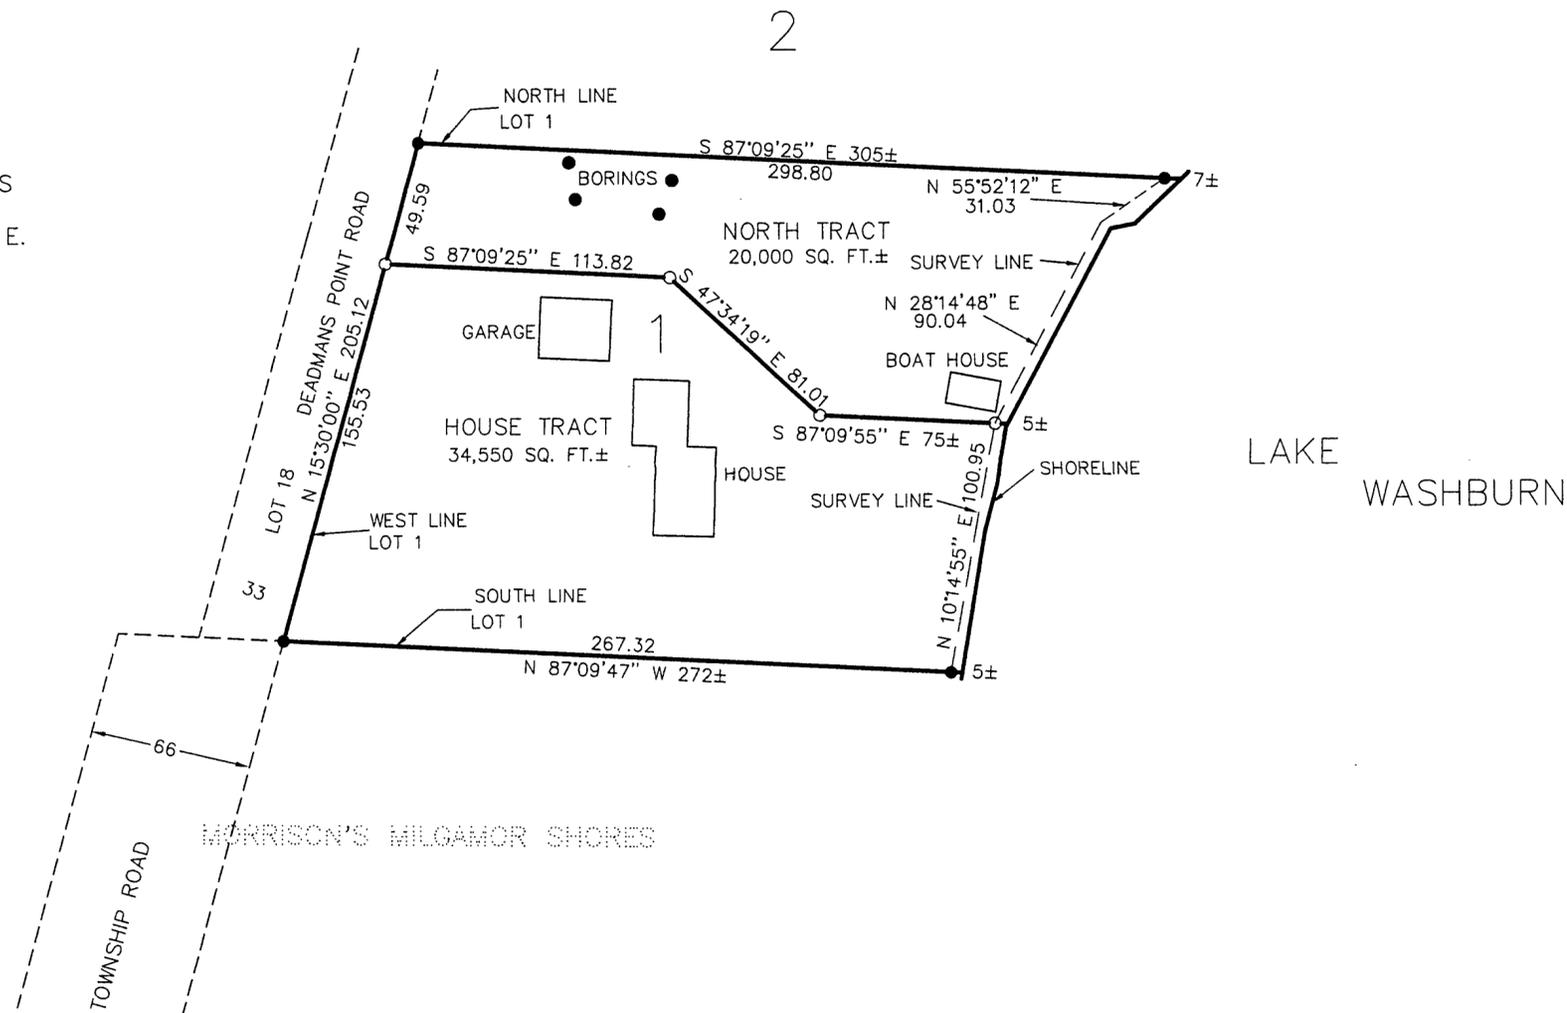

I HEREBY CERTIFY THAT THIS SURVEY, PLAN, SPECIFICATION OR REPORT WAS PREPARED BY ME OR UNDER MY DIRECT SUPERVISION AND THAT I AM A DULY LICENSED ENGINEER OR LAND SURVEYOR UNDER THE LAWS OF THE STATE OF MINNESOTA.

*Clyde J. Finn*  
DATE: 6/12/98 LIC. NO. 21367

<b>LANDECKER &amp; ASSOCIATES INC.</b>		PROG. MGR.	DATE	REVISIONS	COMPUTER
WALKER, MN. 56484		TLF	6/12/98	_____	98243
PHONE 218-547-1296		CHECKED BY	SCALE	_____	BOOK 140 PG. 34
PLANNING ENGINEERING SURVEYING		TLF	HORIZ. 1"=50'	_____	FILE NO. 98243
		DRAWN BY	VERT. NONE	_____	SHEET 1 OF 1
		DRG		_____	