


CERTIFICATE OF SURVEY

PART OF LOT 9, TINGDALE BROS' LAKE LAWRANCE POINT
SECTION 26, TOWNSHIP 139, RANGE 26
CASS COUNTY, MINNESOTA

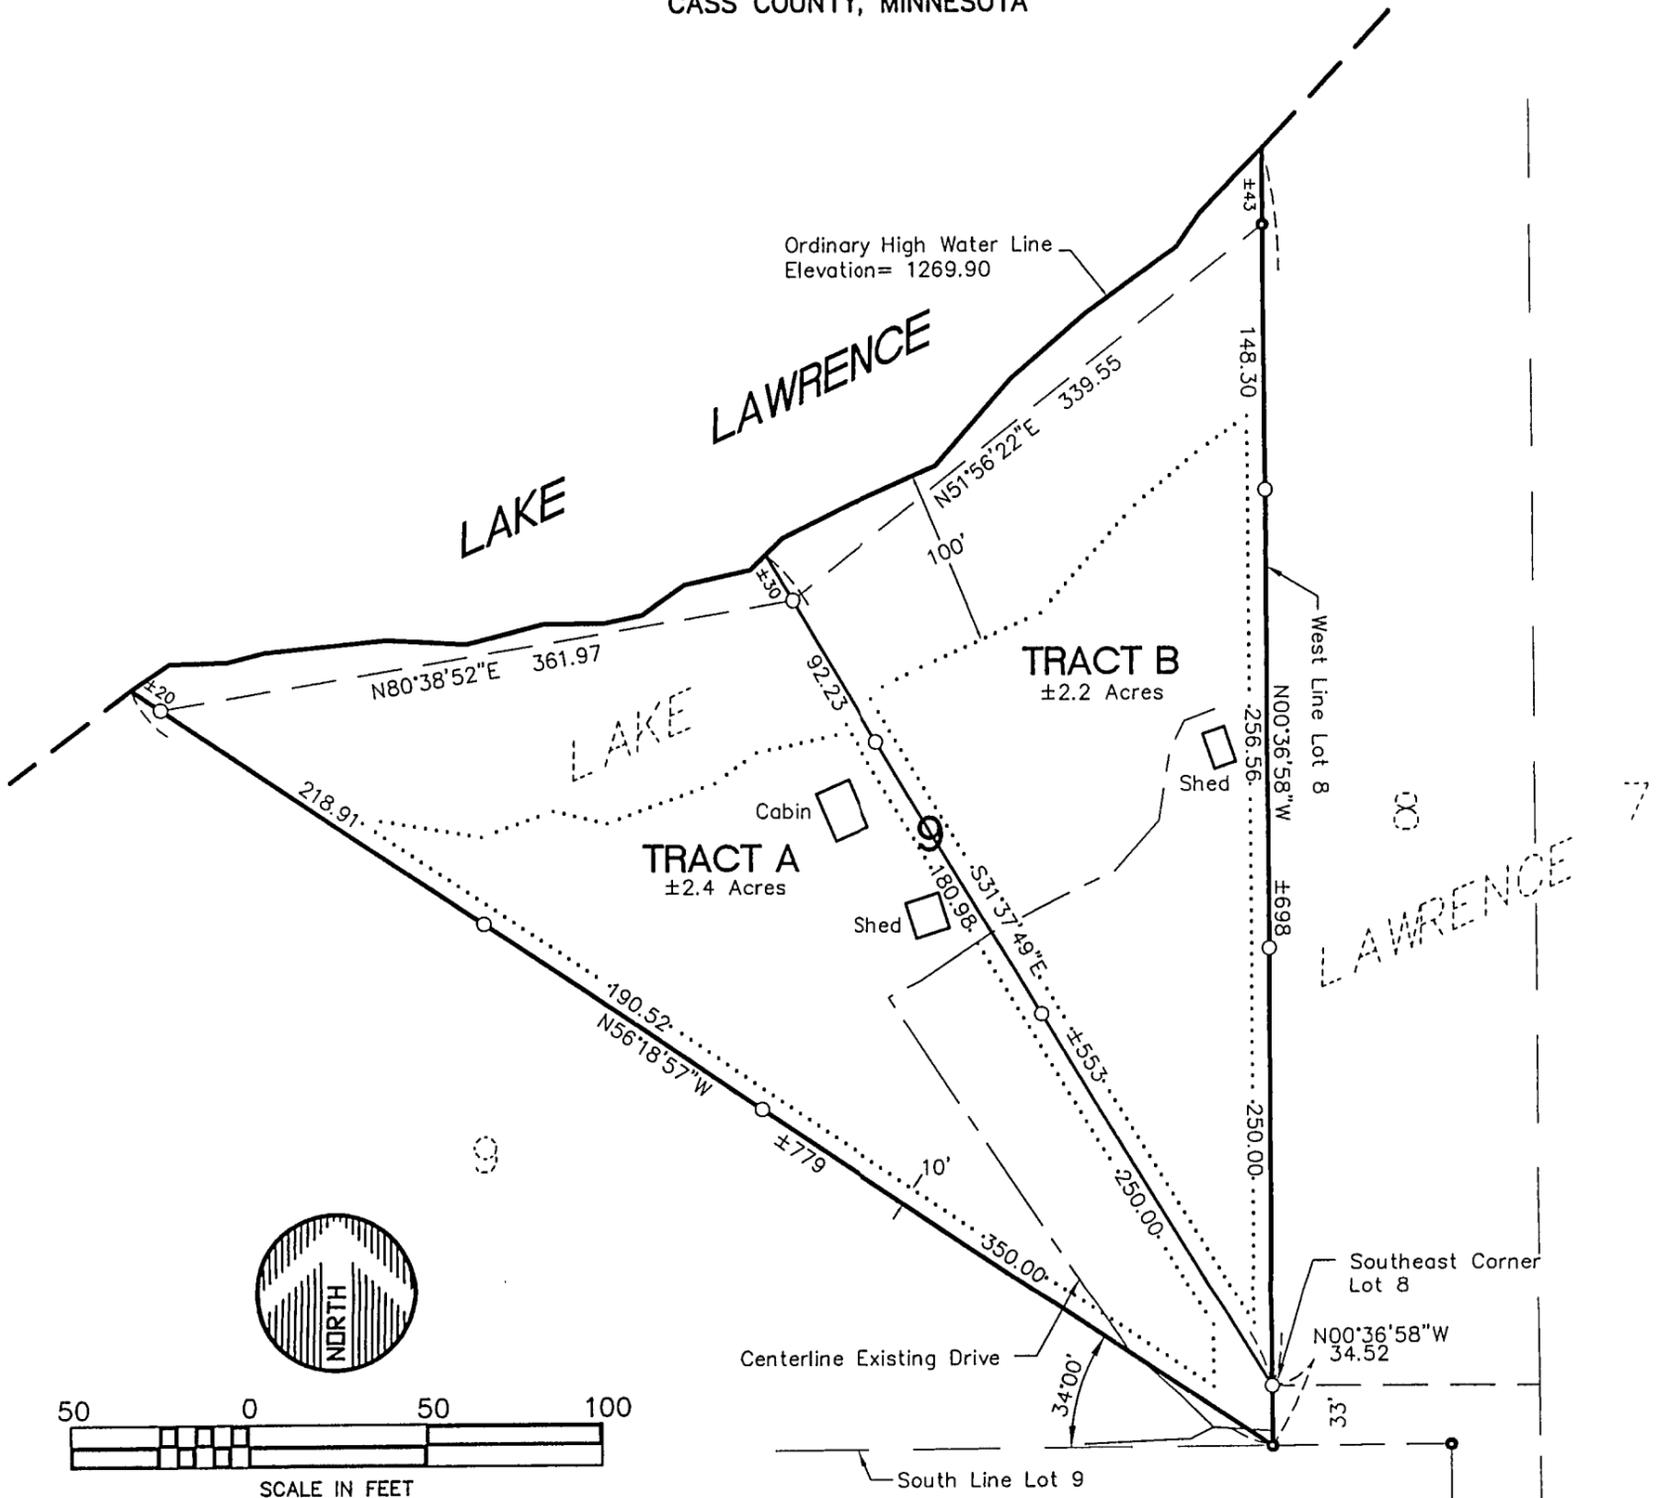

ORIENTATION OF THIS BEARING SYSTEM IS BASED ON AN ASSUMED DATUM


- = DENOTES FOUND IRON MONUMENT
- = DENOTES 1/2 INCH IRON PIPE MONUMENT SET AND MARKED RLS # 13336

TRACT A:

That part of Lot 9, Tingdale Bros' Lake Lawrance Point, according to the record plat thereof, Cass County, Minnesota, described as follows: Beginning at the southwest corner of Lot 8, said Tingdale Bros' Lake Lawrance Point; thence South 00 degrees 36 minutes 58 seconds East, assumed bearing, 34.52 feet along the southerly extension of the west line of said Lot 8 to its intersection with the south line of said Lot 9; thence North 56 degrees 18 minutes 57 seconds West 773 feet, more or less, to the shore of Lawrence Lake; thence northeasterly along said shore to its intersection with the line that bears North 31 degrees 37 minutes 49 seconds West from the point of beginning; thence South 31 degrees 37 minutes 49 seconds East 553 feet, more or less, to the point of beginning. Subject to easements, reservations, or restrictions of record if any.

TRACT B

That part of Lot 9, Tingdale Bros' Lake Lawrance Point, according to the record plat thereof, Cass County, Minnesota, described as follows: Beginning at the southwest corner of Lot 8, said Tingdale Bros' Lake Lawrance Point; thence North 00 degrees 36 minutes 58 seconds West, assumed bearing, 698 feet, more or less, along the west line of said Lot 8 to the shore of Lawrence Lake; thence southwesterly along said shore to its intersection with the line that bears North 31 degrees 37 minutes 49 seconds West from the point of beginning; thence South 31 degrees 37 minutes 49 seconds East 553 feet, more or less, to the point of beginning. Subject to easements, reservations, or restrictions of record if any.

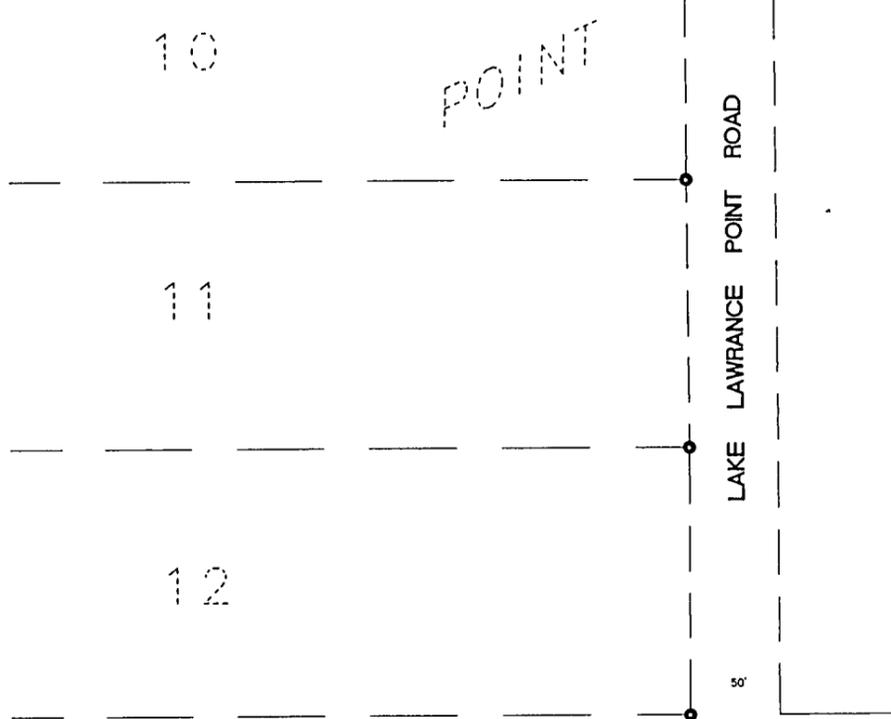

DATE	12/6/01	AMENDMENTS	BY	PREPARED FOR:	RICK SANDGREN
SCALE	AS SHOWN			I HEREBY CERTIFY THAT THIS SURVEY, PLAN, OR REPORT WAS PREPARED BY ME OR UNDER MY DIRECT SUPERVISION AND THAT I AM A DULY LICENSED LAND SURVEYOR UNDER THE LAWS OF THE STATE OF MINNESOTA	
DRAWN BY	CMC			<i>Jeffrey W. Miller</i>	
CHECKED BY	JWM			JEFFREY W. MILLER	DATE 12.18.01 LIC. NO 13336
FILE NUMBER					


WIDSETH SMITH NOLTING

ENGINEERS ARCHITECTS LAND SURVEYORS ENVIRONMENTAL SERVICES

ALEXANDRIA
BEMIDJI
BRainerd
CROOKSTON
GRAND FORKS
WWW.WSN-MN.COM

CERTIFICATE OF SURVEY

PART OF LOT 9, TINGDALE BROS' LAKE LAWRANCE POINT
SECTION 26, TOWNSHIP 139, RANGE 26
CASS COUNTY, MINNESOTA

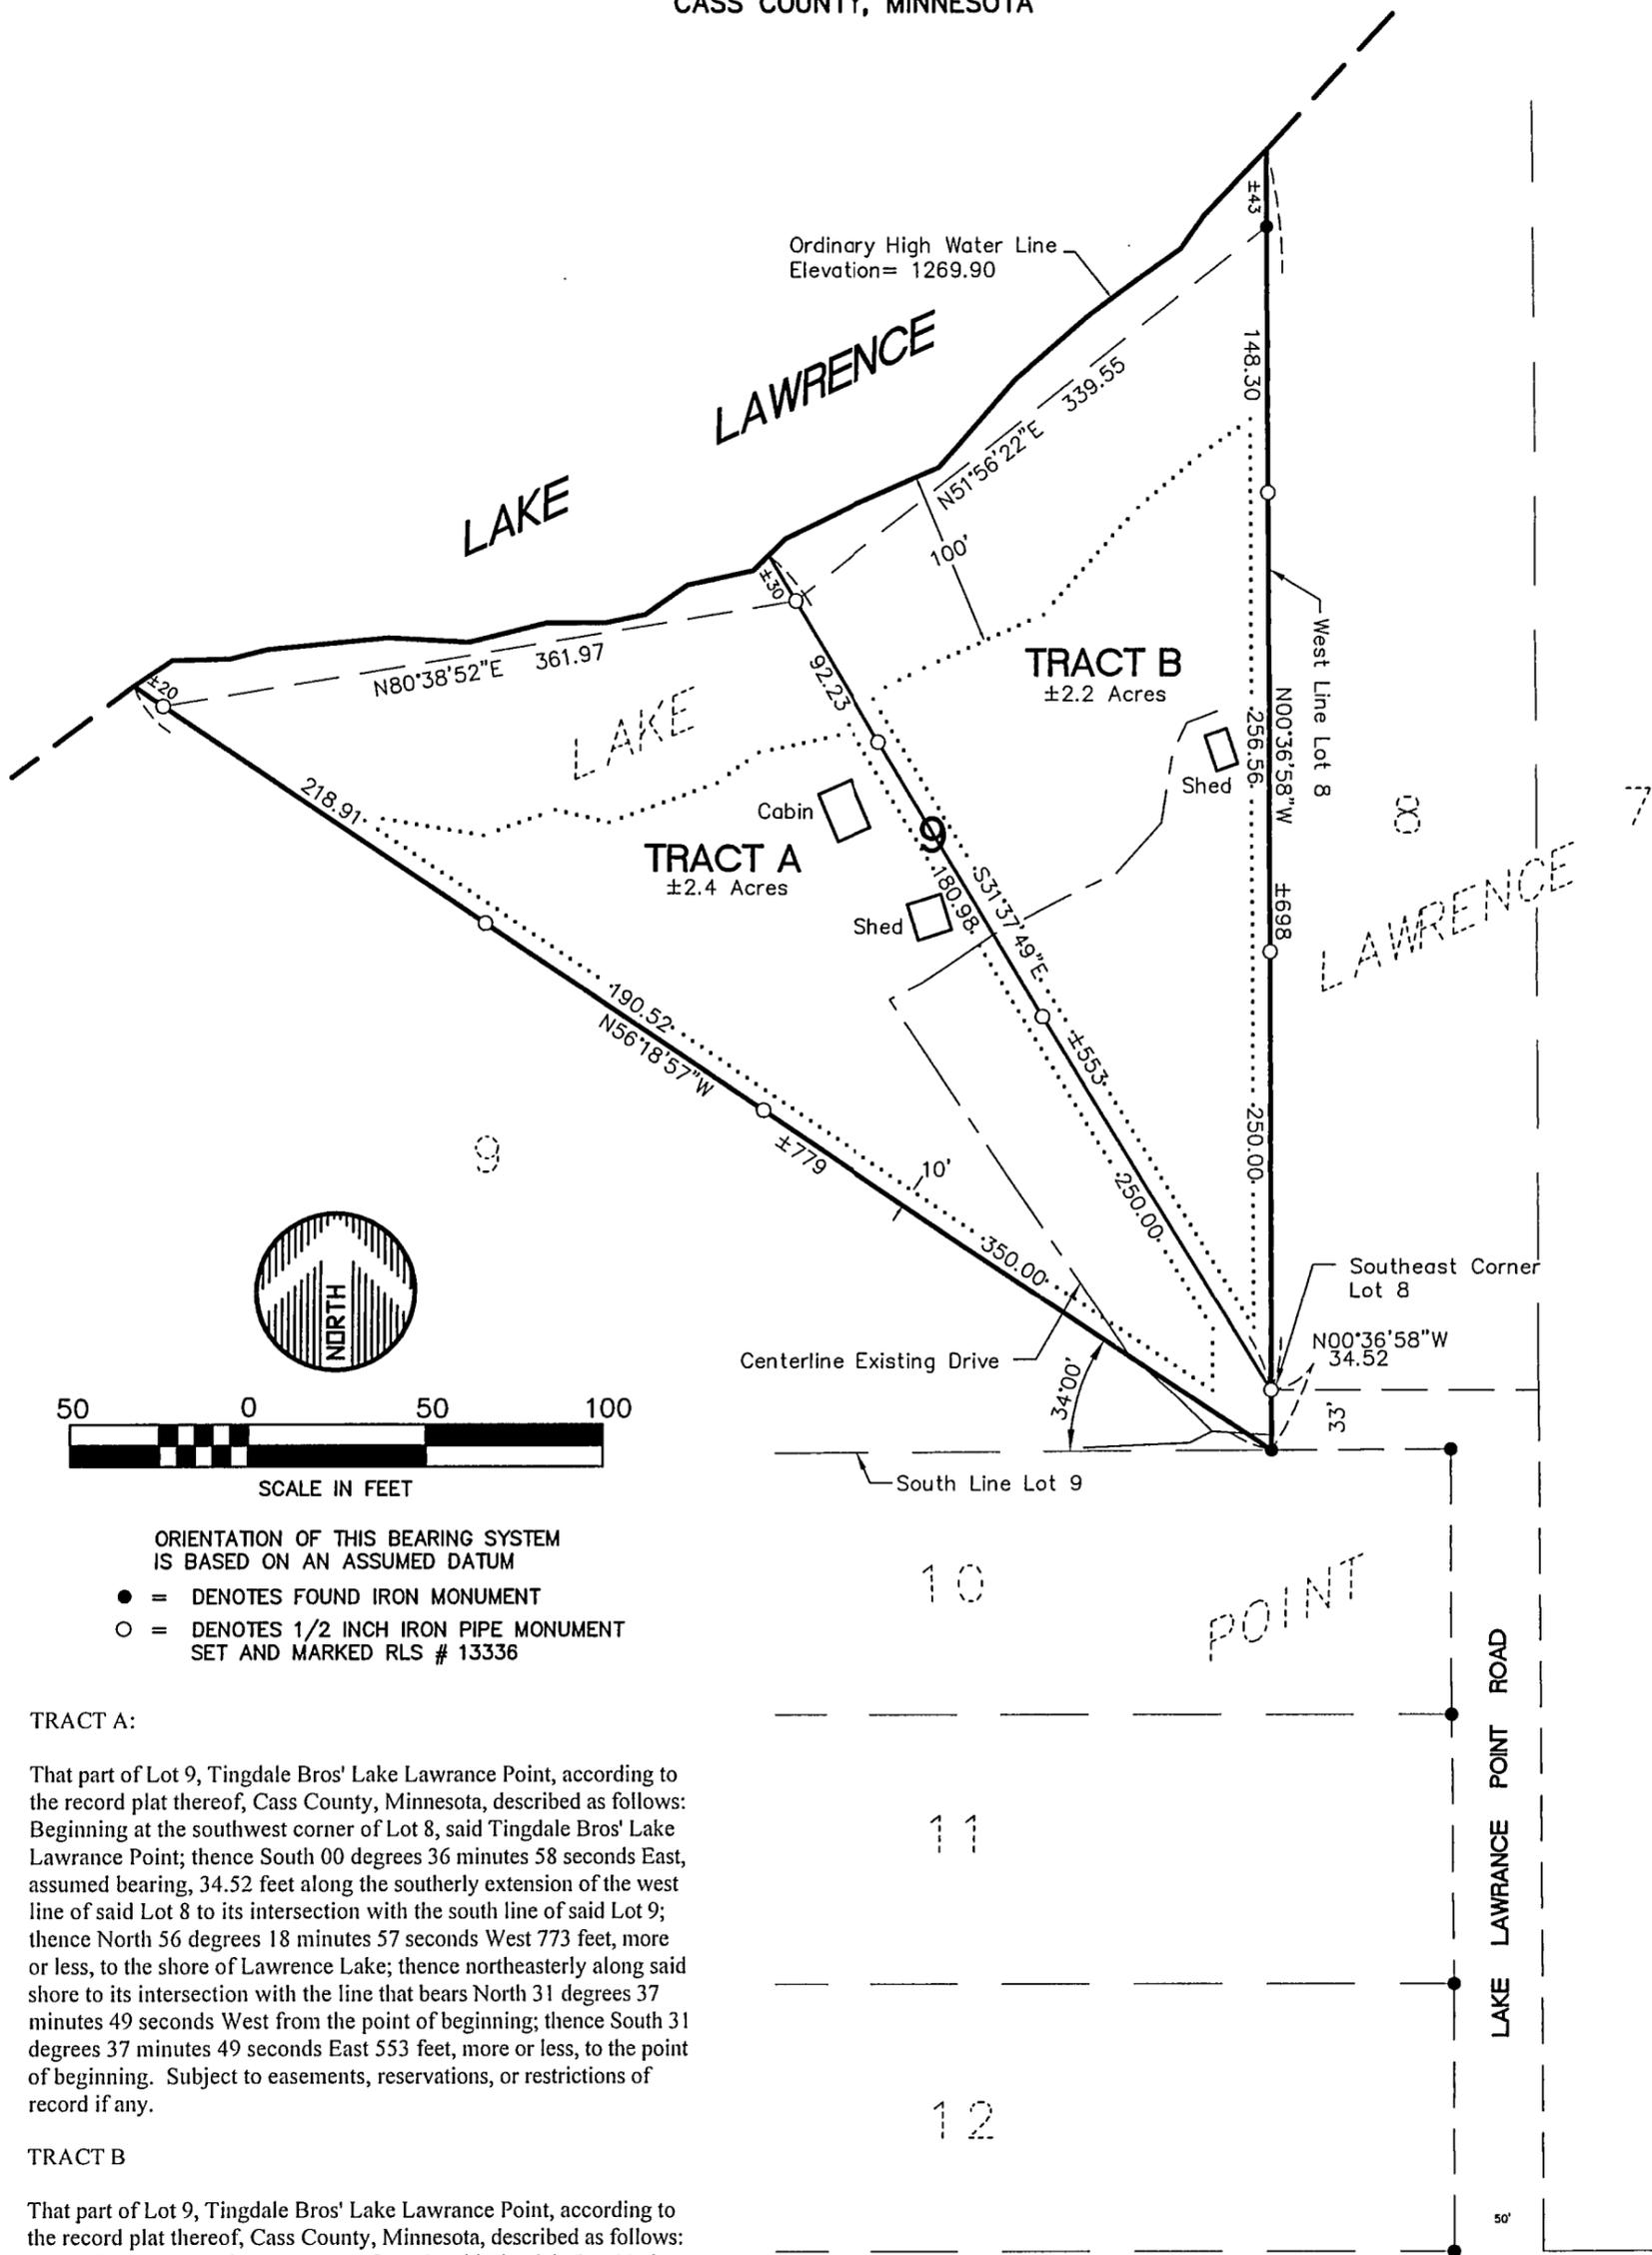

ORIENTATION OF THIS BEARING SYSTEM
IS BASED ON AN ASSUMED DATUM

- = DENOTES FOUND IRON MONUMENT
- = DENOTES 1/2 INCH IRON PIPE MONUMENT
SET AND MARKED RLS # 13336

TRACT A:

That part of Lot 9, Tingdale Bros' Lake Lawrance Point, according to the record plat thereof, Cass County, Minnesota, described as follows: Beginning at the southwest corner of Lot 8, said Tingdale Bros' Lake Lawrance Point; thence South 00 degrees 36 minutes 58 seconds East, assumed bearing, 34.52 feet along the southerly extension of the west line of said Lot 8 to its intersection with the south line of said Lot 9; thence North 56 degrees 18 minutes 57 seconds West 773 feet, more or less, to the shore of Lawrence Lake; thence northeasterly along said shore to its intersection with the line that bears North 31 degrees 37 minutes 49 seconds West from the point of beginning; thence South 31 degrees 37 minutes 49 seconds East 553 feet, more or less, to the point of beginning. Subject to easements, reservations, or restrictions of record if any.

TRACT B

That part of Lot 9, Tingdale Bros' Lake Lawrance Point, according to the record plat thereof, Cass County, Minnesota, described as follows: Beginning at the southwest corner of Lot 8, said Tingdale Bros' Lake Lawrance Point; thence North 00 degrees 36 minutes 58 seconds West, assumed bearing, 698 feet, more or less, along the west line of said Lot 8 to the shore of Lawrence Lake; thence southwesterly along said shore to its intersection with the line that bears North 31 degrees 37 minutes 49 seconds West from the point of beginning; thence South 31 degrees 37 minutes 49 seconds East 553 feet, more or less, to the point of beginning. Subject to easements, reservations, or restrictions of record if any.

DATE:	12/6/01	AMENDMENTS	BY	PREPARED FOR: RICK SANDGREN
SCALE:	AS SHOWN			I HEREBY CERTIFY THAT THIS SURVEY, PLAN, OR REPORT WAS PREPARED BY ME OR UNDER MY DIRECT SUPERVISION AND THAT I AM A DULY LICENSED LAND SURVEYOR UNDER THE LAWS OF THE STATE OF MINNESOTA JEFFREY W. MILLER DATE: 12.15.01 LIC. NO. 13336
DRAWN BY:	CMC			
CHECKED BY:	JWM			
FILE NUMBER:				

**WIDSETH
SMITH
NOLTING**

ENGINEERS ALEXANDRIA
BEMIDJI
ARCHITECTS BRAINERD
LAND SURVEYORS CROOKSTON
ENVIRONMENTAL SERVICES GRAND FORKS
WWW.WSNMN.COM