


Allen / Yonkovich

CERTIFICATE OF SURVEY

LOT 5, BLOCK 15, TINGDALE BROS' ROOSEVELT TRAILS
CASS COUNTY, MINNESOTA

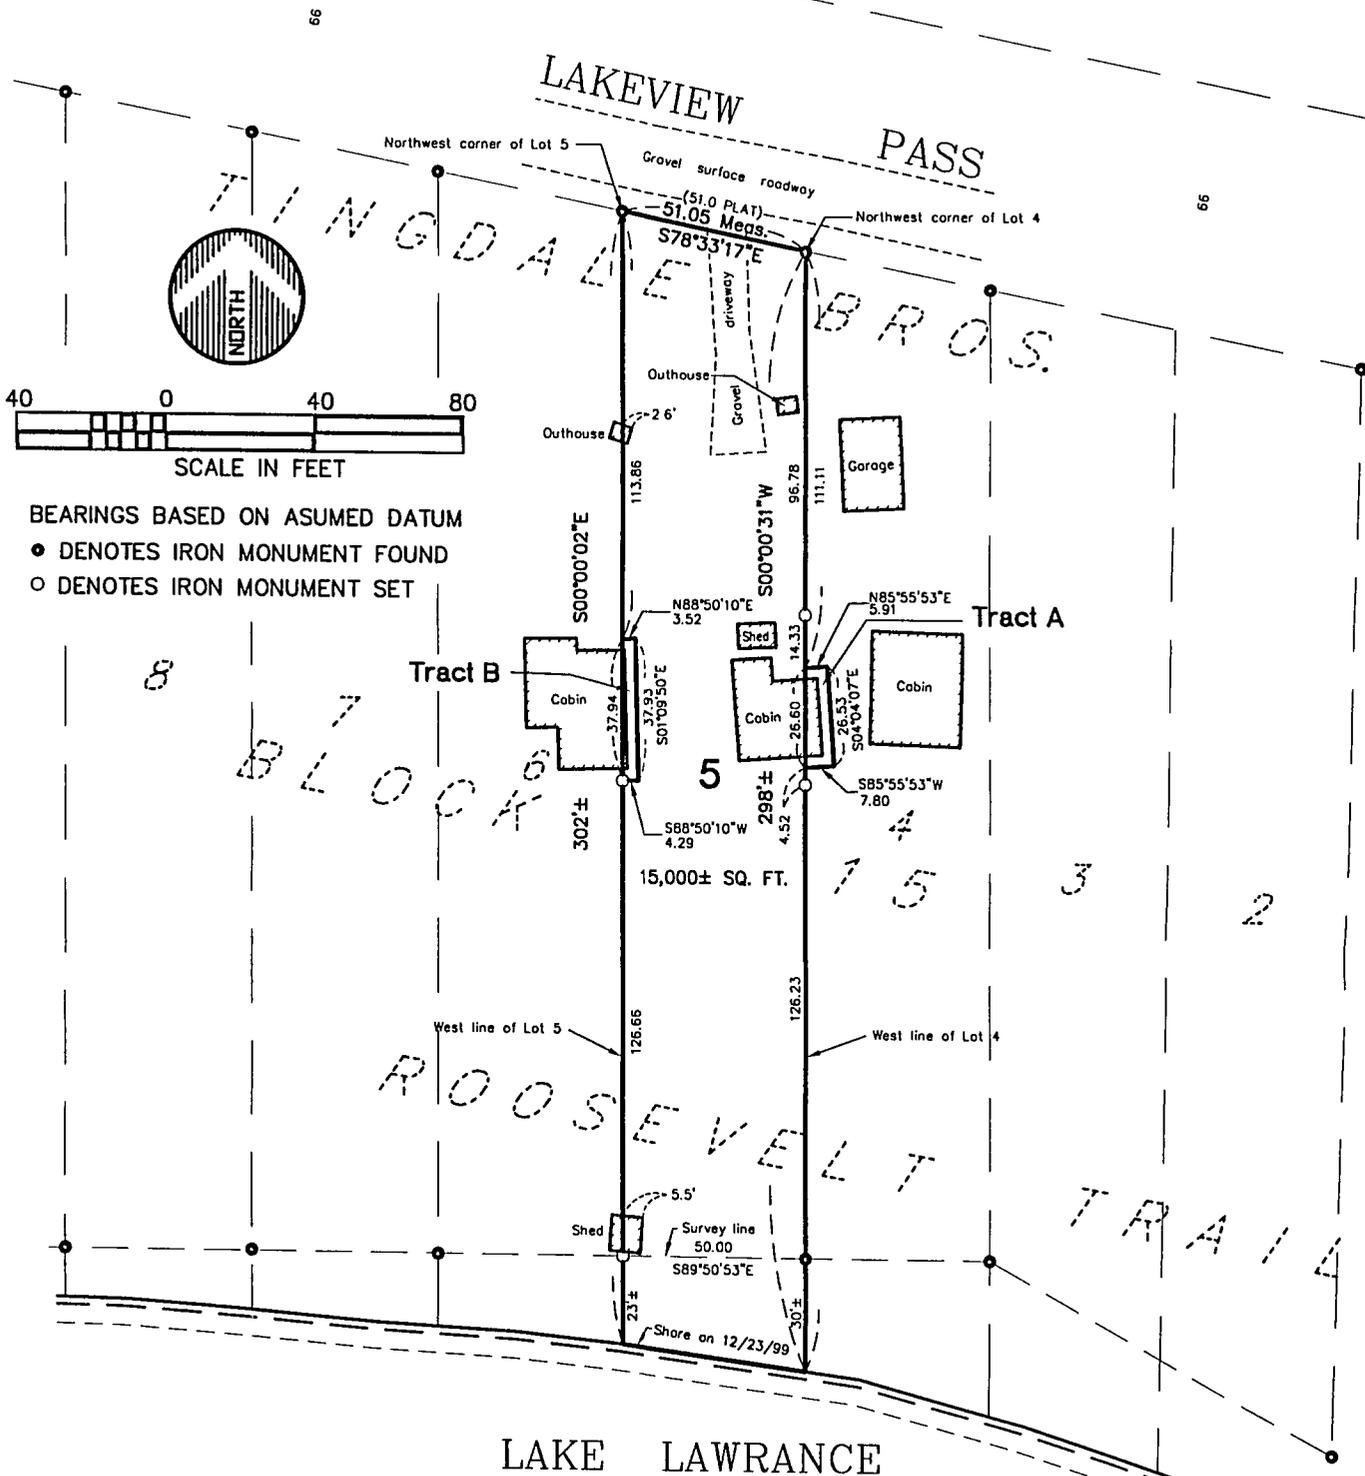

BEARINGS BASED ON ASSUMED DATUM

- DENOTES IRON MONUMENT FOUND
- DENOTES IRON MONUMENT SET

SCALE IN FEET

8

BLOCK 15

5

15

3

2

ROOSEVELT TRAILS

LAKE LAWRENCE

Legal Description:

Tract A

That part of Lot 4, Block 15, TINGDALE BROS' ROOSEVELT TRAILS, Cass County, Minnesota, according to the plat on record thereof, described as follows: Commencing at the northwest corner of said Lot 4; thence South 00 degrees 00 minutes 31 seconds West, assumed bearing, 111.11 feet along the west line of said Lot 4 to the point of beginning of the tract to be described; thence North 85 degrees 55 minutes 53 seconds East 5.91 feet; thence South 04 degrees 04 minutes 07 seconds East 26.53 feet; thence South 85 degrees 55 minutes 53 seconds West 7.80 feet to said west line of Lot 4; thence North 00 degrees 00 minutes 31 seconds East 26.60 feet along said west line of Lot 4 to the point of beginning.

Tract B

That part of Lot 5, Block 15, TINGDALE BROS' ROOSEVELT TRAILS, Cass County, Minnesota, according to the plat on record thereof, described as follows: Commencing at the northwest corner of said Lot 5; thence South 00 degrees 00 minutes 02 seconds East, assumed bearing, 113.86 feet along the west line of said Lot 5 to the point of beginning of the tract to be described; thence North 88 degrees 50 minutes 10 seconds East 3.52 feet; thence South 01 degree 09 minutes 50 seconds East 37.93 feet; thence South 88 degrees 50 minutes 10 seconds West 4.29 feet to said west line of Lot 5; thence North 00 degrees 00 minutes 02 seconds West 37.94 feet along said west line of Lot 5 to the point of beginning.

AMENDED 6-15-2000
ADD TRACTS A & B

**WIDSETH
SMITH
NOLTING**
ENGINEERS
ARCHITECTS

2000 Industrial Park Road
P.O. Box 2720
Baxter, MN. 56425
218-829-5117
LAND SURVEYORS
PROJECT MANAGERS

PREPARED FOR: **VACATIONLAND REALTY**

I HEREBY CERTIFY THAT THIS SURVEY, PLAN OR REPORT WAS PREPARED BY ME OR UNDER MY DIRECT SUPERVISION AND THAT I AM A DULY REGISTERED LAND SURVEYOR UNDER THE LAWS OF THE STATE OF MINNESOTA.

Jeffrey W. Miller
JEFFREY W. MILLER
REG. NO. 13336 DATE 6-15-00

DWG. NAME VACATION.DWG

WSN JOB NO. 292B372

FILE NO. 5937-S