


DONALD COULTER
REGISTERED LAND SURVEYOR, INC.
CROSSLAKE, MINNESOTA 56442

SCALE: 1" = 40'
o = IRON STAKE

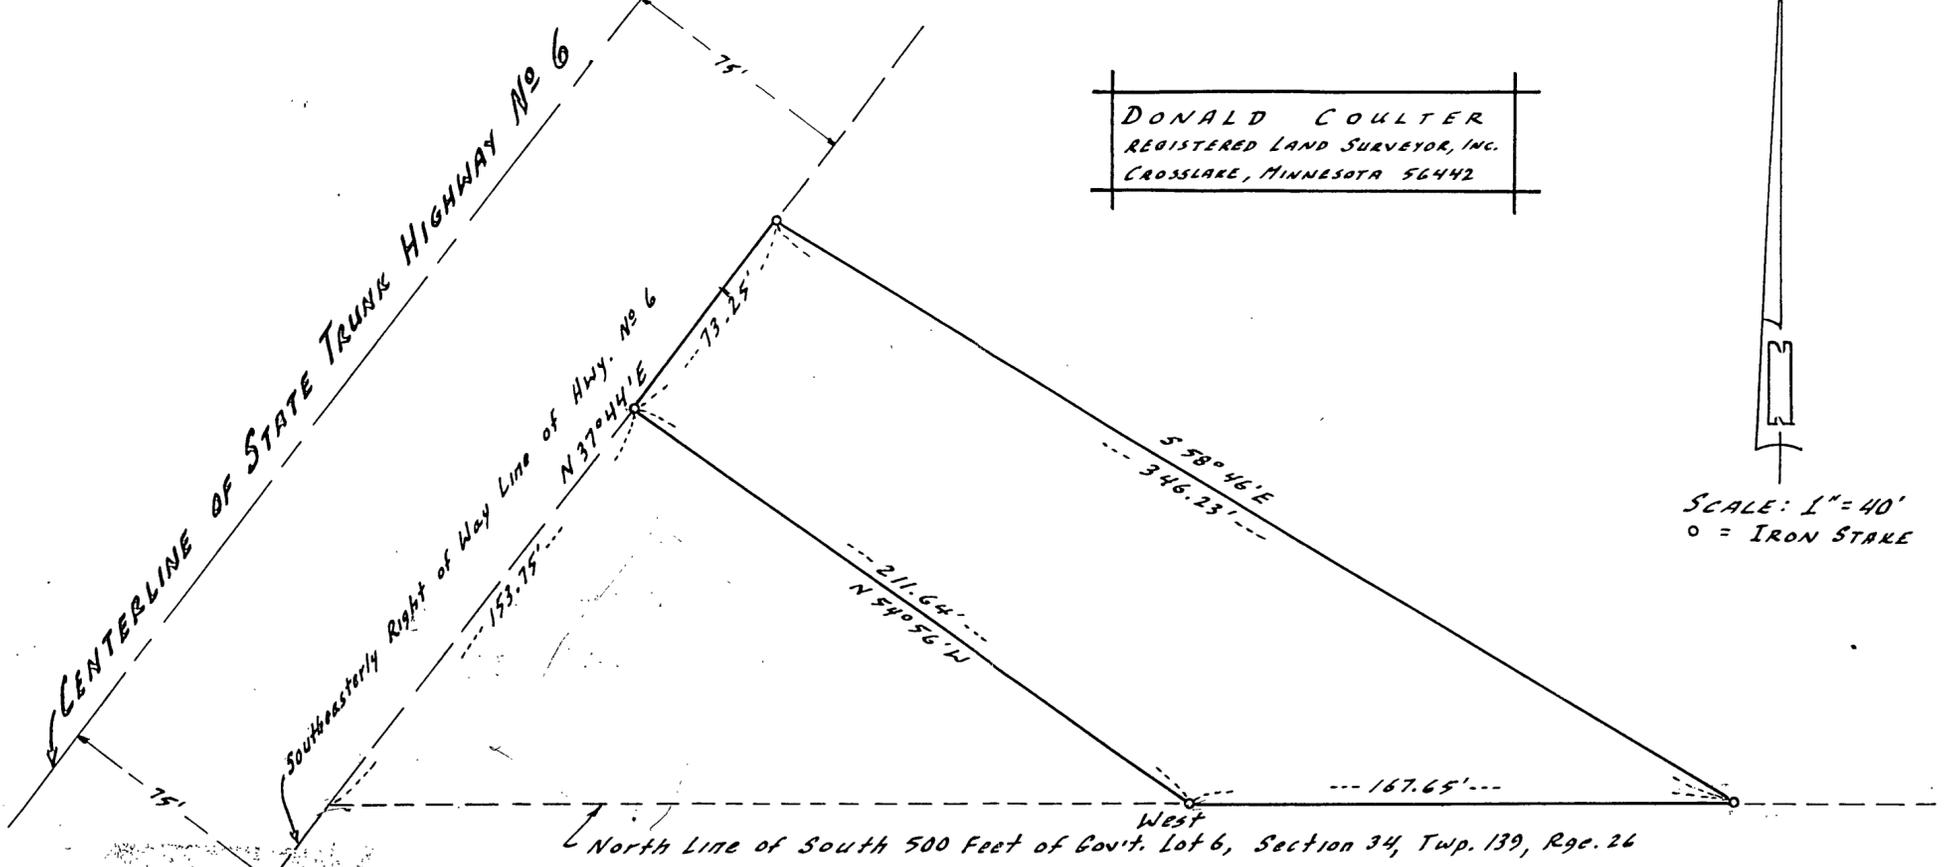

BOUNDARY DESCRIPTION:

That part of Government Lot 6, Section 34, Township 139, Range 26, Cass County, Minnesota described as follows: Commencing at the point of intersection of the North line of the South 500 feet of said Government Lot 6 with the Southeasterly right-of-way line of State Trunk Highway Number 6, as now laid out and traveled; thence North 37 degrees 44 minutes East along said Southeasterly right-of-way line a distance of 153.75 feet to the actual point of beginning of the tract of land to be described; thence continuing North 37 degrees 44 minutes East along said Southeasterly right-of-way line a distance of 73.25 feet; thence South 58 degrees 46 minutes East a distance of 346.23 feet to the North line of said South 500 feet of Government Lot 6; thence West along said North line of the South 500 feet of Government Lot 6 a distance of 167.65 feet; thence North 54 degrees 56 minutes West a distance of 211.64 feet to the actual point of beginning, subject to restrictions, reservations and easements of record, if any. For the purpose of this description, the North line of the South 500 feet of said Government Lot 6 has been assumed to be a due East-West line.


I hereby certify that this survey, plan, or report was prepared by me or under my direct supervision and that I am a duly registered land surveyor under the laws of the State of Minnesota.

August 12, 1981

Donald Coulter
Donald Coulter, Registered Land Surveyor
Minnesota Registration Number 5852

DONALD COULTER
REGISTERED LAND SURVEYOR, INC.
CROSSLAKE, MINNESOTA 56442

SCALE: 1" = 40'
IRON STAKE

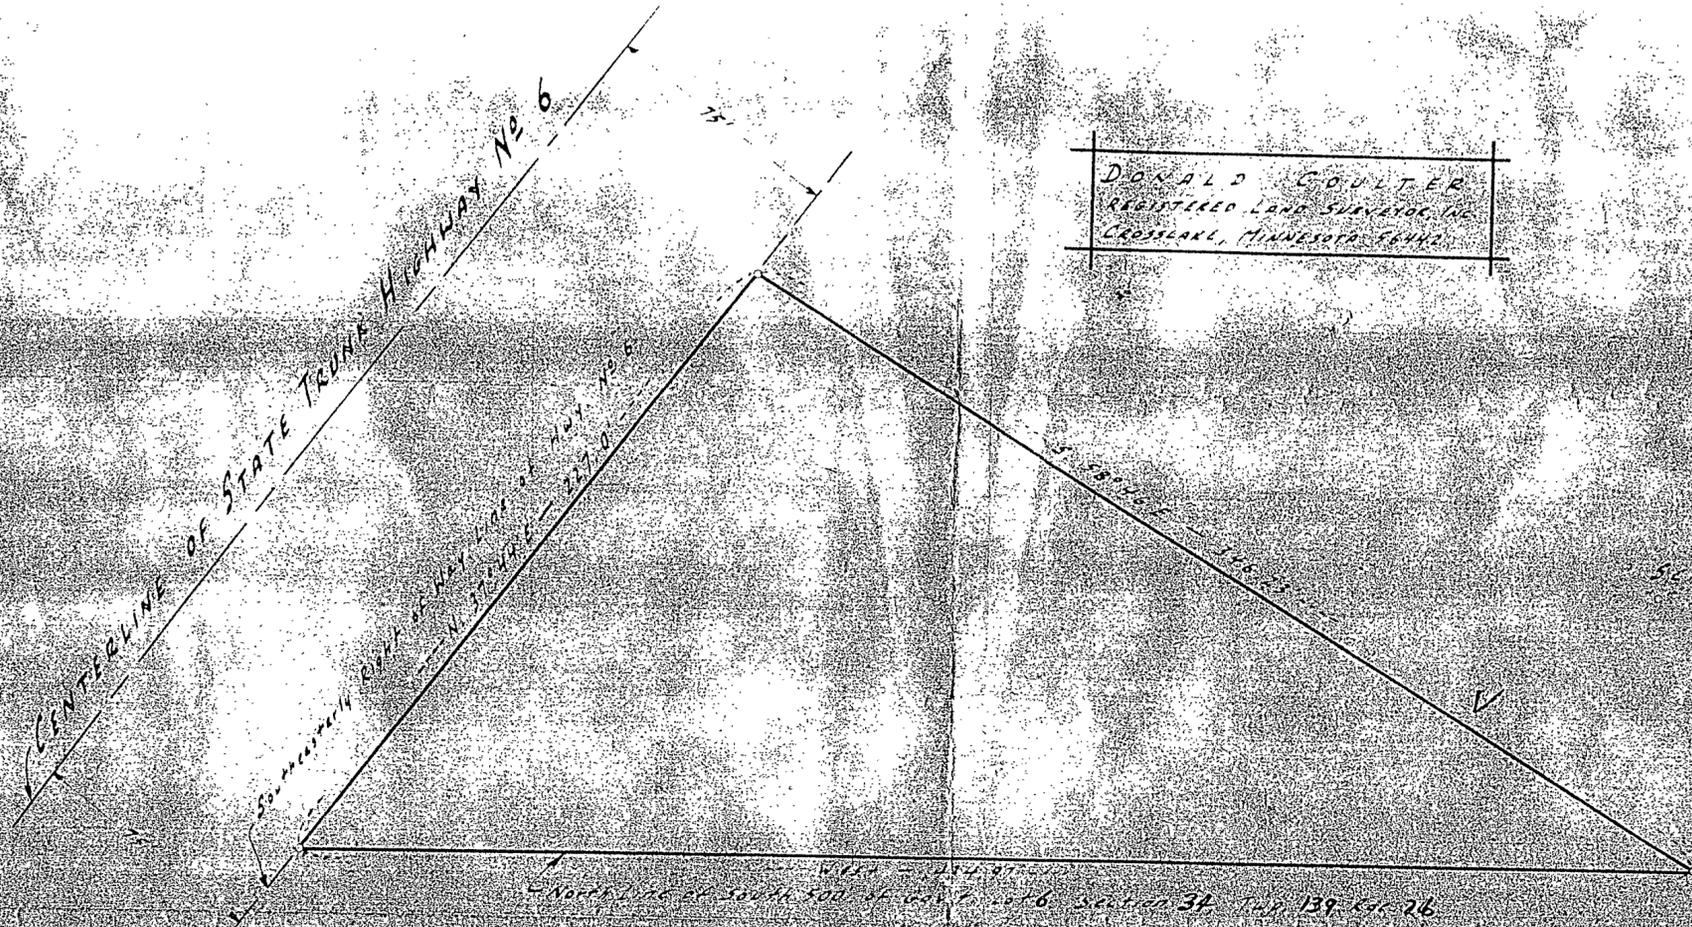

I hereby certify that this is a correct representation of a survey of the boundaries of that part of Government Lot 6, Section 34, Township 139, Range 26, Cass County, Minnesota, described as follows: Commencing at the point of intersection of the North line of the South 500 feet of said Government Lot 6 with the Southeasterly right-of-way line of State Trunk Highway Number 6, as now laid out and traveled; thence North 37 degrees 44 minutes East along said Southeasterly right-of-way line a distance of 153.75 feet to the actual point of beginning of the tract of land to be described; thence continuing North 37 degrees 44 minutes East along said Southeasterly right-of-way line a distance of 73.25 feet; thence South 58 degrees 46 minutes East a distance of 346.23 feet to the North line of said South 500 feet of Government Lot 6; thence West along said North line of the South 500 feet of Government Lot 6 a distance of 167.65 feet; thence North 54 degrees 56 minutes West a distance of 211.64 feet to the actual point of beginning, subject to restrictions, reservations and easements of record, if any. For the purpose of this description, the North line of the South 500 feet of said Government Lot 6 has been assumed to be a due East-West line.

Donald Coulter
Minnesota Registration Number 5852