


CERTIFICATE OF SURVEY
 PART OF GOVT. LOT 1, SEC. 24,
 T.142 N., R.28 W.

CERTIFICATE OF SURVEY
 PART OF GOVT. LOT 1, AND
 PART OF GOVT. LOT 2, SEC. 24,
 T.142 N., R.28 W.

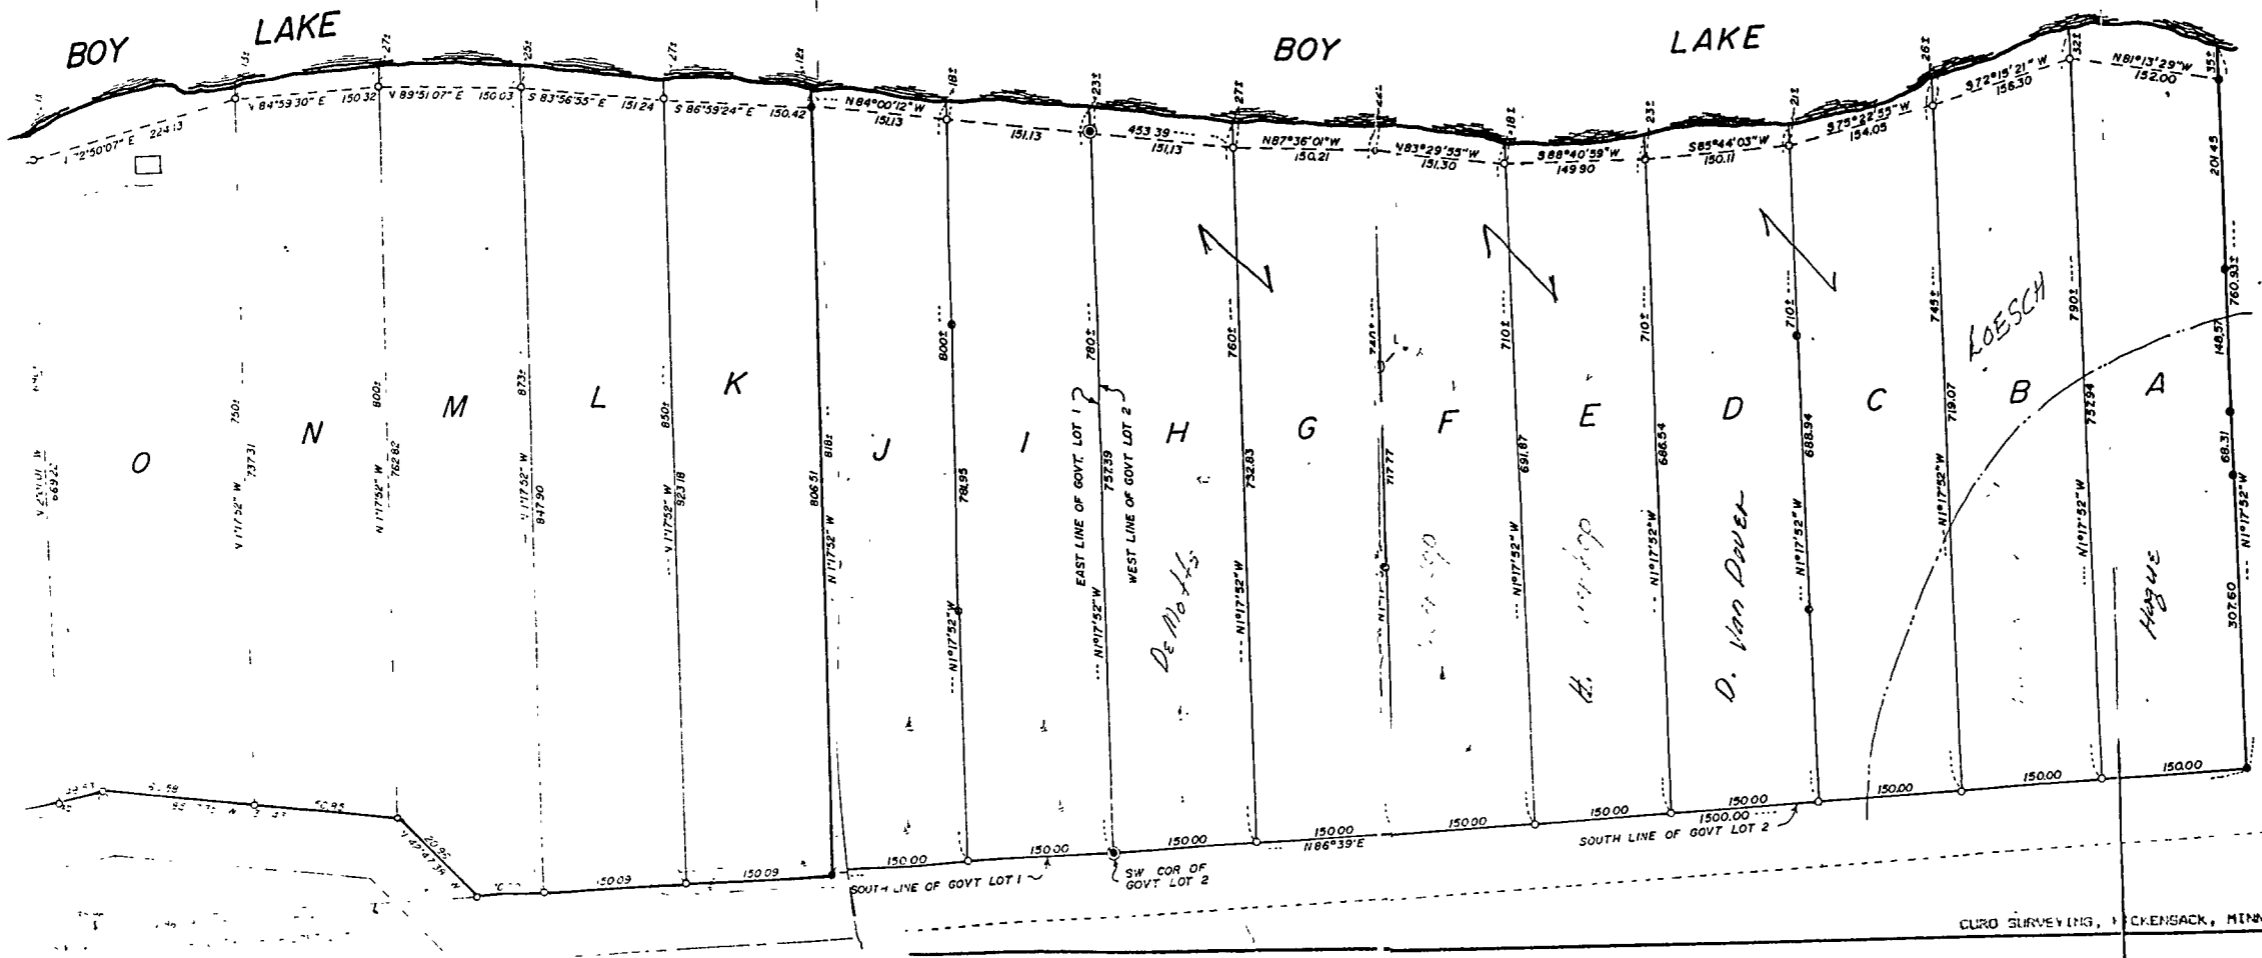

SCALE 1"=100'
 ● = USGLO BRASS CAP MONUMENT IN PLACE
 ○ = IRON PIPE MONUMENT IN PLACE
 ○ = 3/4" IRON PIPE MONUMENT ESTABLISHED
 ▭ = LOW WET AREA

I hereby certify that this survey was
 prepared by me or under my direct supervision and
 that I am a duly Registered Land Surveyor under the
 laws of the State of Minnesota.
Walter E. Lewis
 Date 2-3-88... Reg. No. 11395

CURD SURVEYING, CHICKENSAK, MINN. 56452