


**PLAT OF SURVEY**  
PART OF GOV'T. LOT 1, SEC. 25, T.142 N., R.28 W.

SCALE : 1 INCH = 100 FEET  
○ = IRON PIPE MONUMENT

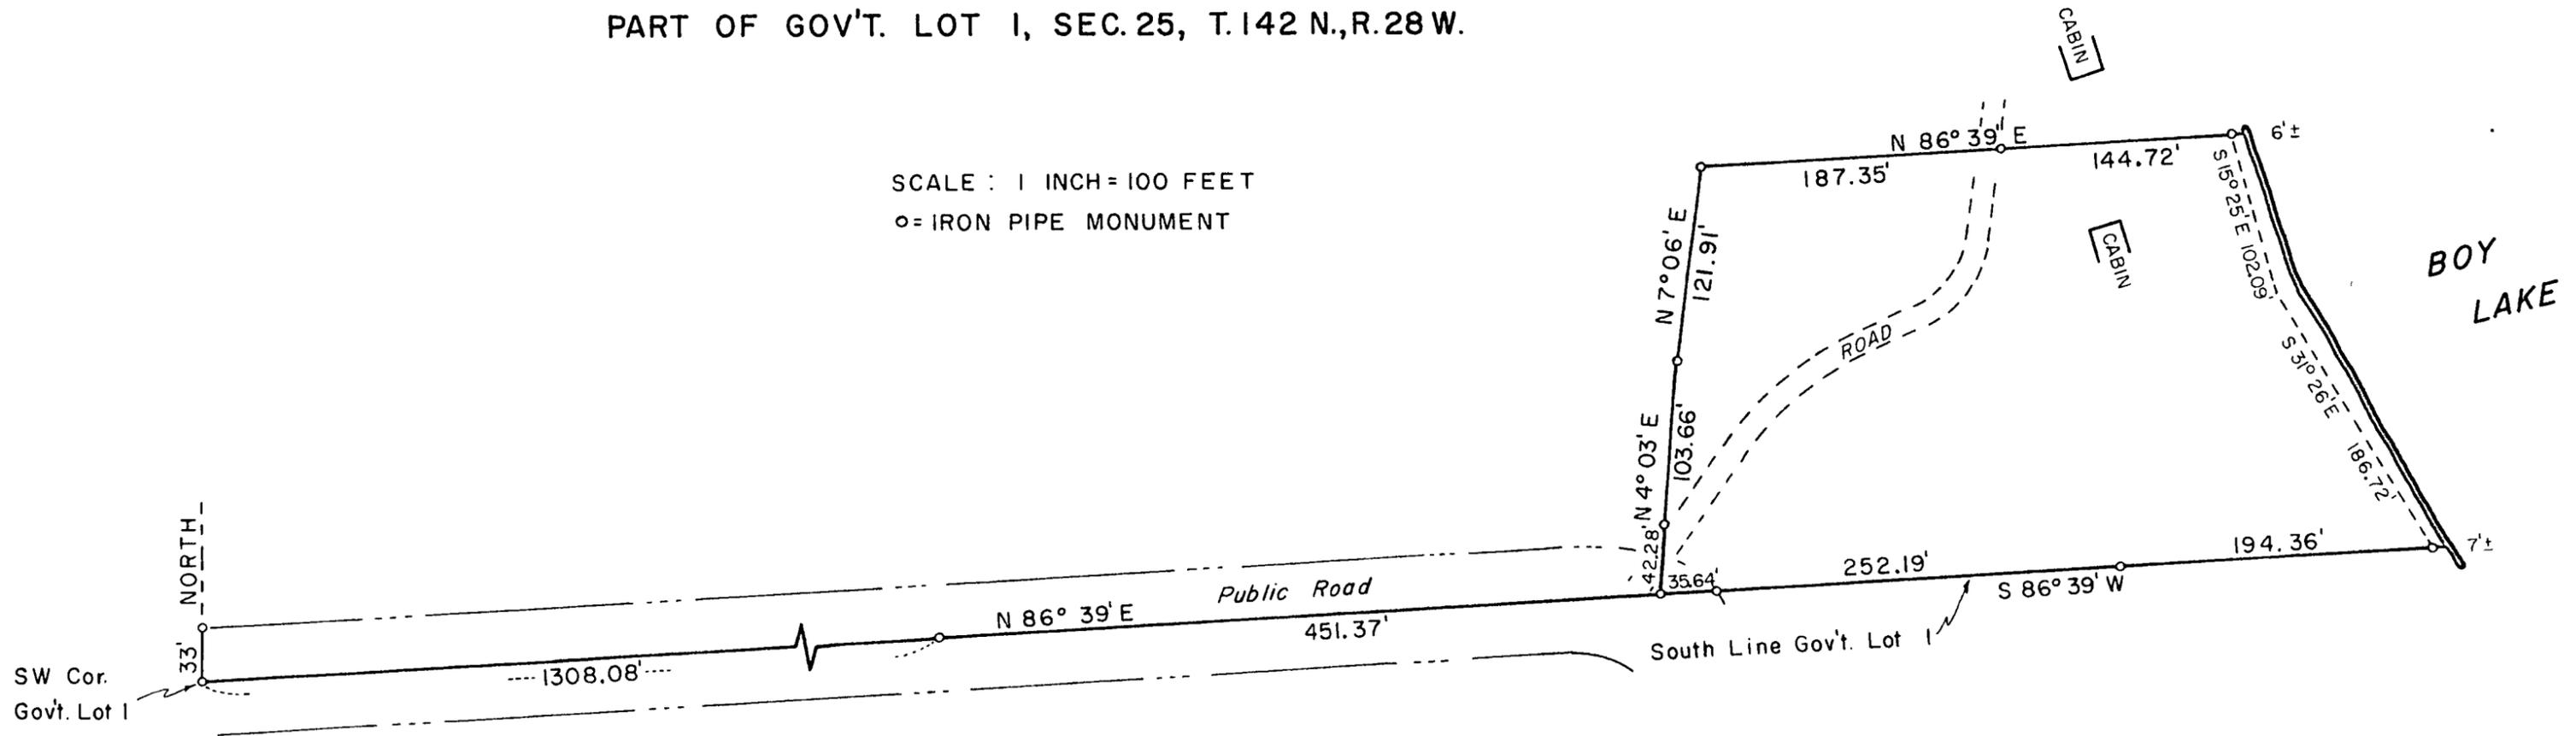

TRACT DESCRIPTION - That part of Government Lot 1, Section 25, Township 142 North, Range 28 West, described as follows: Commencing at the southwest corner of said Lot 1; thence north 86 degrees 39 minutes east 1759.45 feet along the south line of said Lot 1 to the point of beginning of the tract to be described; thence north 4 degrees 03 minutes east 145.94 feet; thence north 7 degrees 06 minutes east 121.91 feet; thence north 86 degrees 39 minutes east 338 feet, more or less, to the shore of Boy Lake; thence southeasterly along said shore to the south line of said Lot 1; thence south 86 degrees 39 minutes west 454 feet, more or less, along said south line of said Lot 1 to the point of beginning. Subject to easements for all existing roads through the above described tract and subject to flowage and other restrictions or reservations of record, if any.

I hereby certify that this survey, plan or report was prepared by me or under my direct supervision and that I am a duly registered Professional Engineer and Land Surveyor under the laws of Minn.

R. F. Schneider  
Date Aug. 9, 1966 Sec. No. 5740

**R. F. SCHNEIDER**  
REG. PROF. ENGR & LAND SURVEYOR  
MINN. REG. NO. 5740  
AMENDED AUGUST 31, 1966