


# CERTIFICATE OF SURVEY

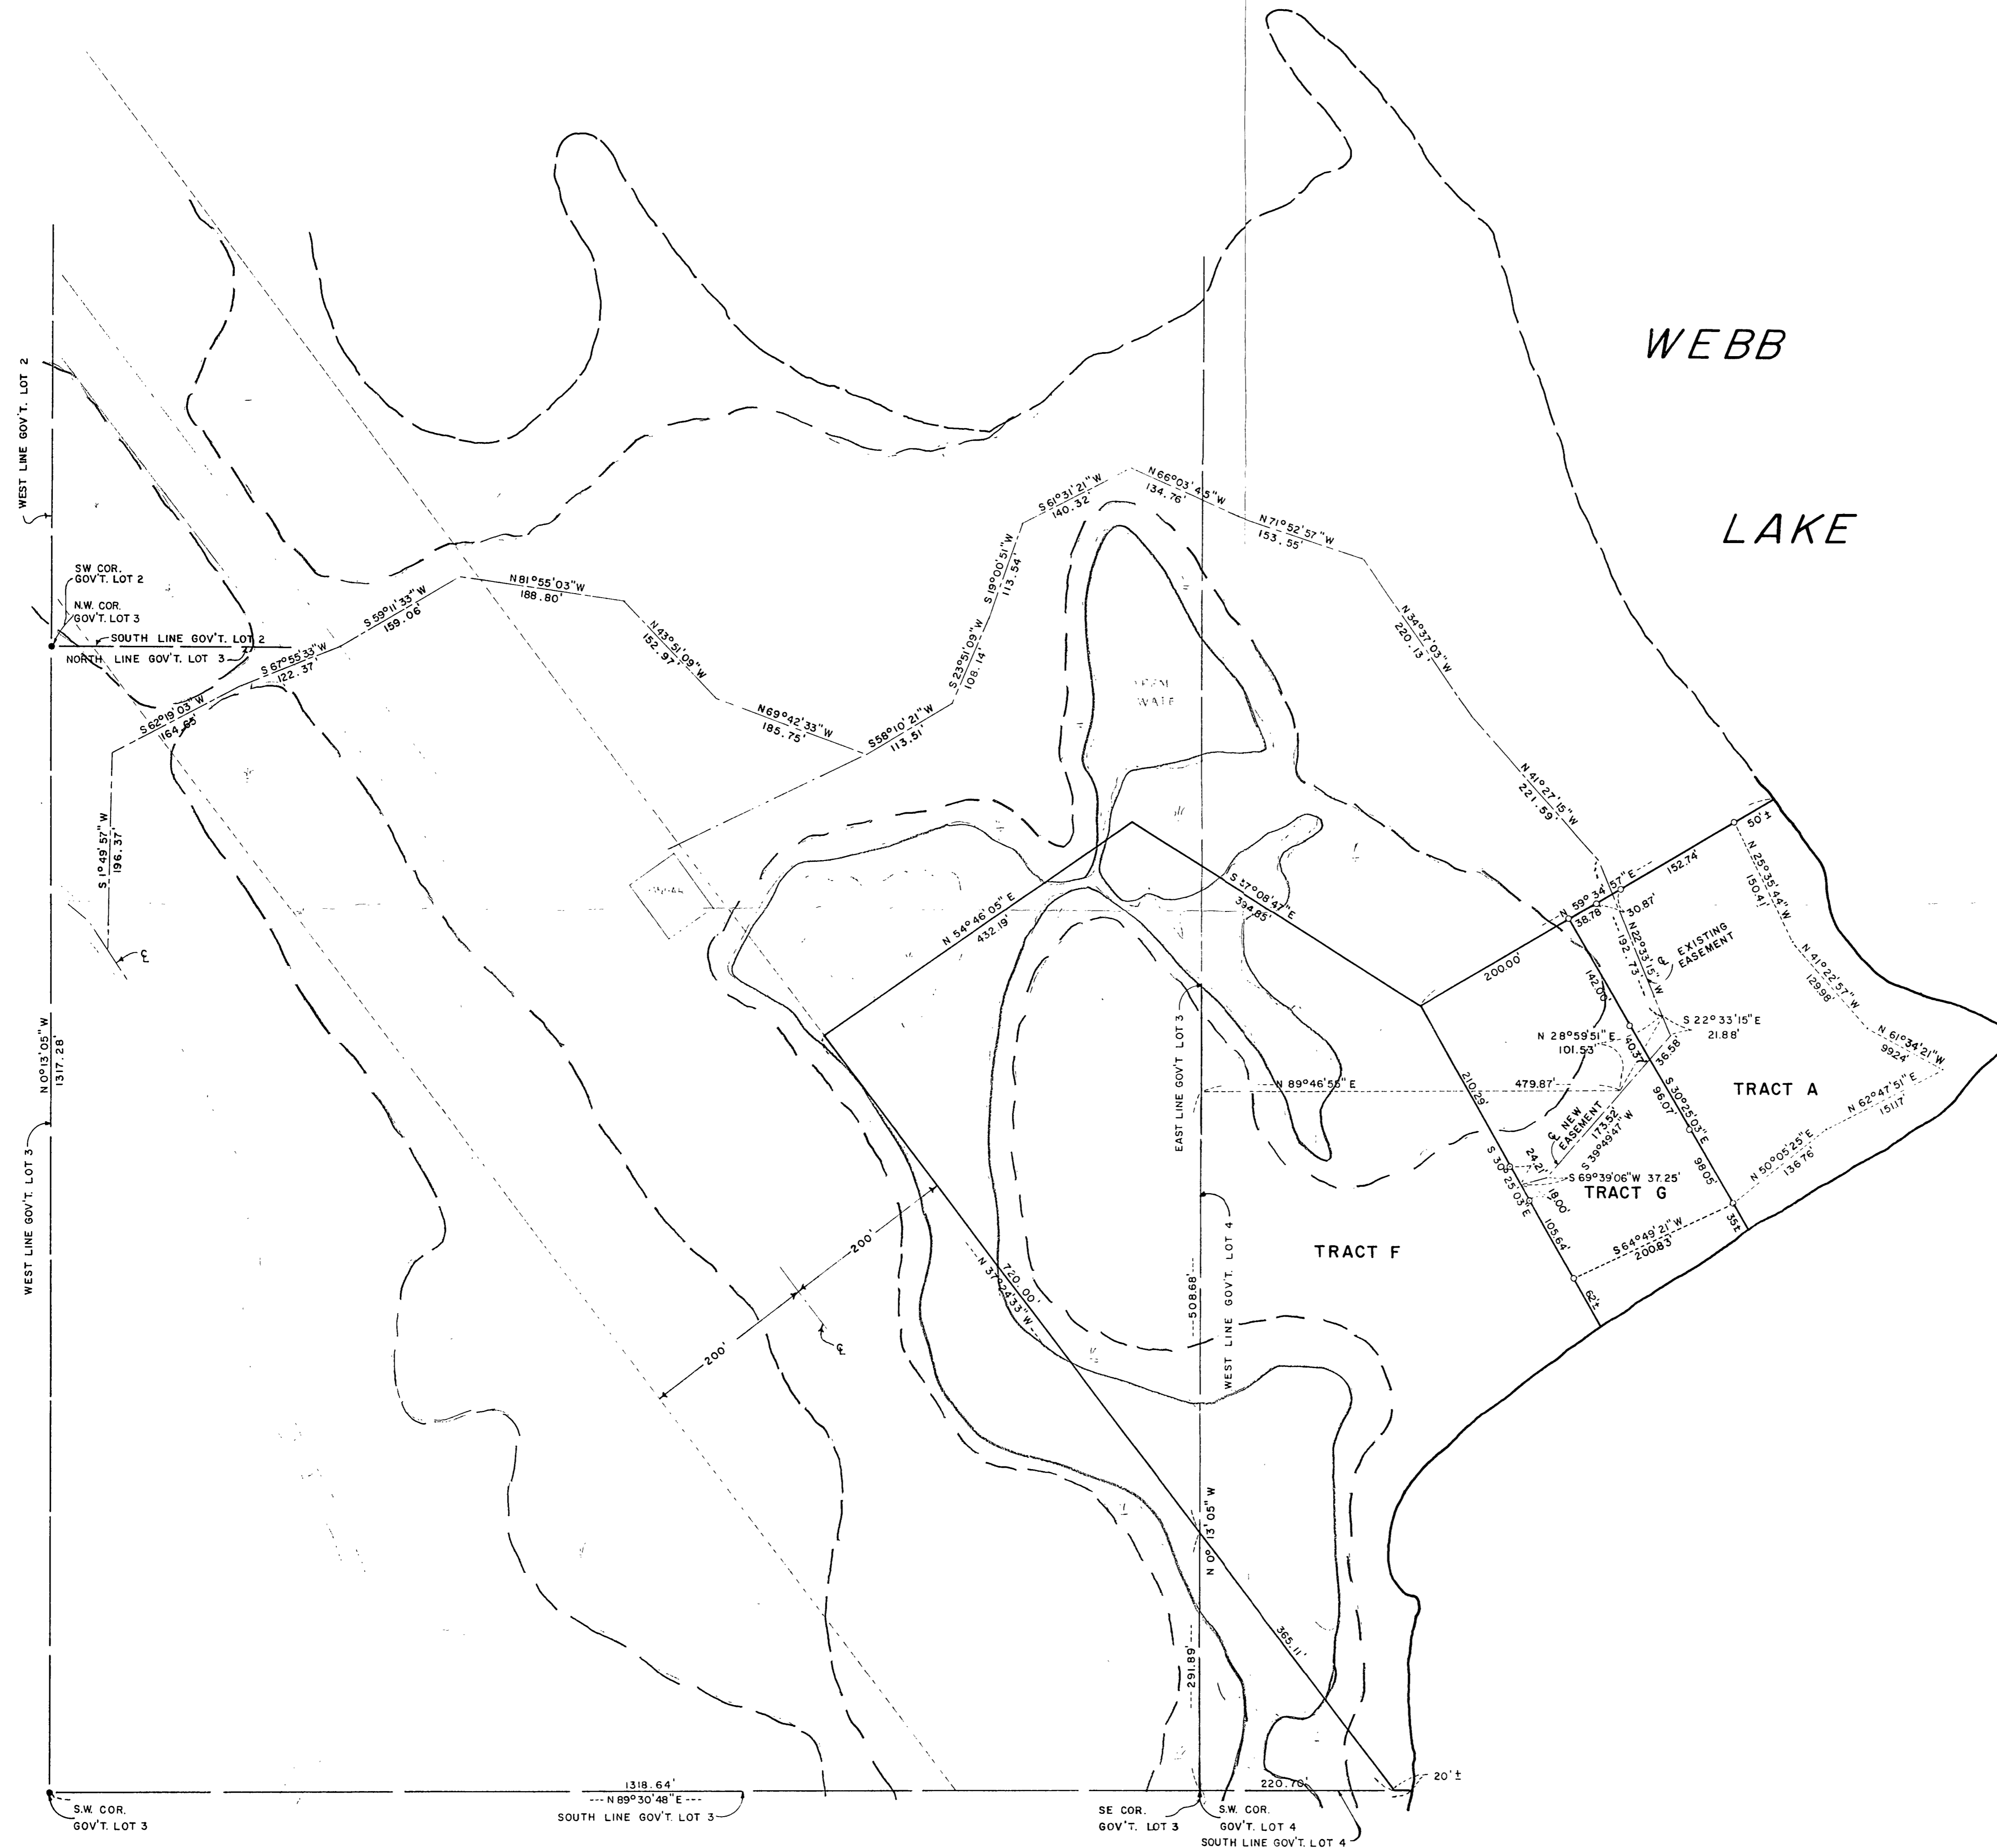

N

SCALE 1 INCH = 100 FEET

○ = IRON PIPE MONUMENT SET

● = IRON PIPE MONUMENT IN PLACE

ORIENTATION OF THIS BEARING SYSTEM IS ASSUMED

--- DENOTES WETLAND

NOTE SEE SEPARATE SHEET FOR DESCRIPTIONS

SHEET TITLE  
**PART OF GOV'T. LOT 4, SEC. 12, T. 140N, R. 30W.**  
**CASS COUNTY, MINNESOTA**

PROJECT  
**CAROLINE OLSON - LYNGEN**

**GARY STEVENSON & ASSOCIATES, INC.**  
 Land Surveying & Consulting Engineering  
 WALKER, MINNESOTA 56484  
 (218) 547-1296

*Handwritten signature and date:*  
 Gary Stevenson  
 5/19/86