


CERTIFICATE OF SURVEY

FOR

LARSON/BREDESON

PART OF GOVERNMENT LOT 5 AND PART OF THE
SOUTHWEST QUARTER OF THE SOUTHWEST QUARTER
(SW 1/4-SW 1/4), SECTION 16,
TOWNSHIP 140 NORTH, RANGE 30 WEST OF
THE 5th PRINCIPAL MERIDIAN
IN CASS COUNTY, MINNESOTA

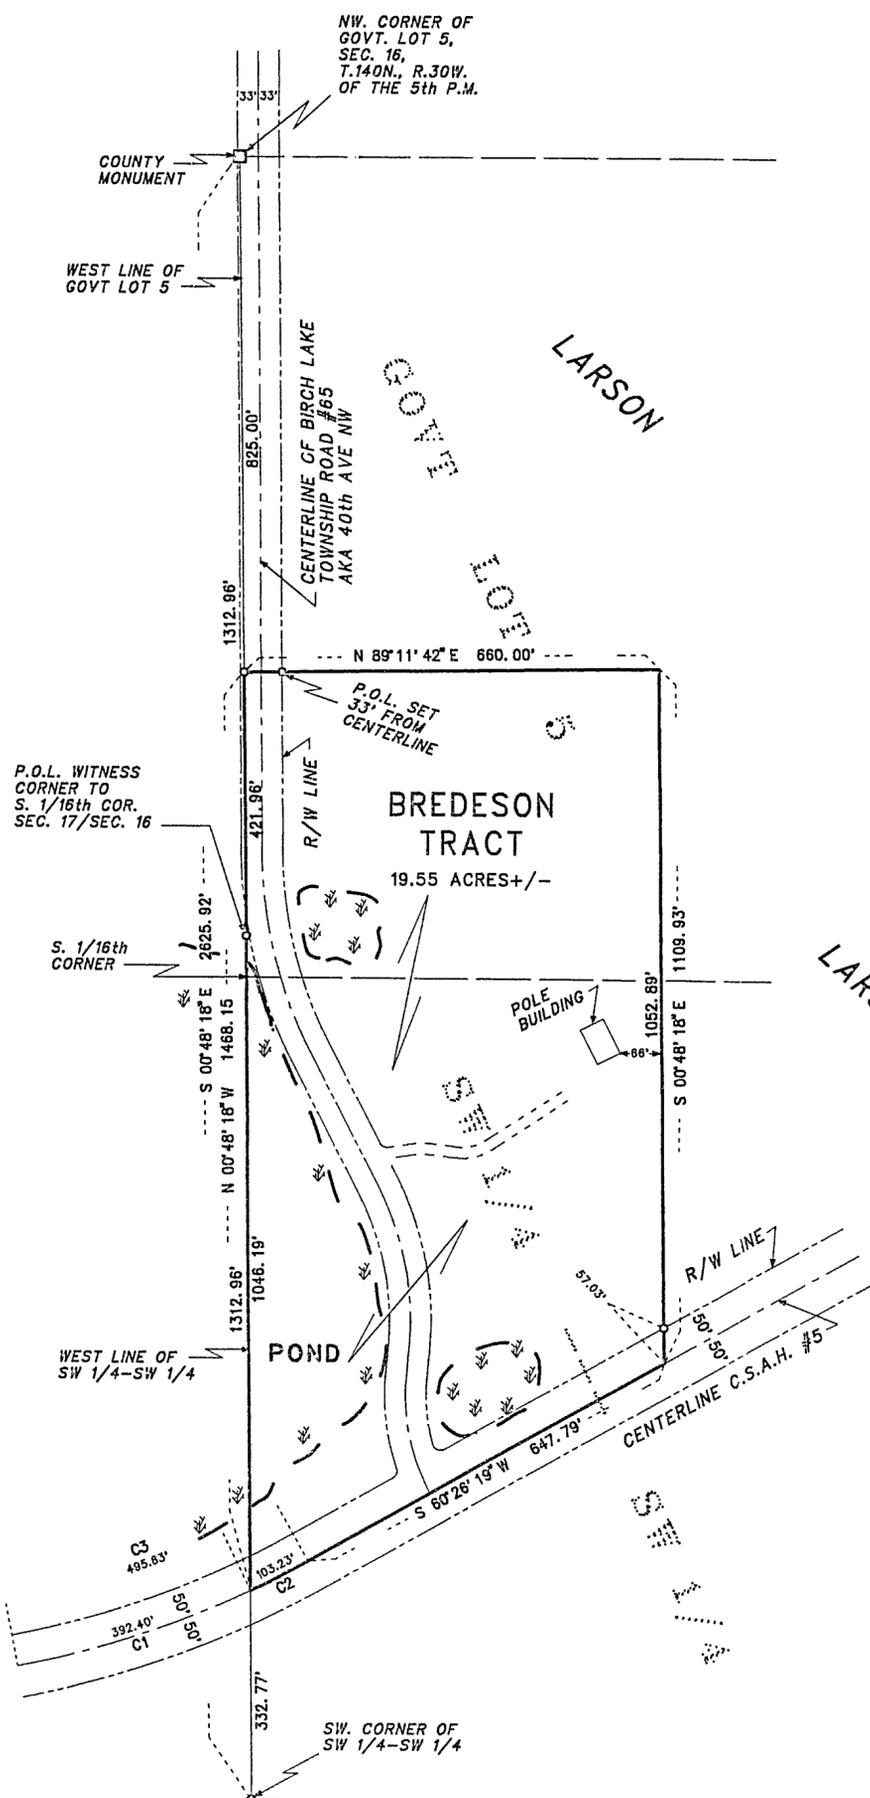

0 100 200 400
SCALE IN FEET
ONE METER = 3.2808333 U.S. SURVEY FEET
1 FOOT = 0.3048006 METERS
AMI SURVEYORS & MAPPERS
1073 COUNTY 5 NW, HACKENSACK, MINNESOTA 56452
PHONE: OFFICE (218) 682 2411 * FAX 682 2988

INITIAL BEARING ASSIGNED
 ○ DENOTES IRON MONUMENT FOUND
 ○ DENOTES IRON MONUMENT SET (stamped 11946)
 ☞ DENOTES WET LAND
 P.O.L. DENOTES POINT ON LINE

THIS SURVEY WAS CONDUCTED IN ACCORDANCE WITH THE PROVISIONS OF MINNESOTA STATUTE 326.02 Subd. 4, IN CONFORMANCE WITH APPLICABLE SURVEYING STANDARDS SET FORTH IN THE "RECOMMENDED PROCEDURES FOR THE PRACTICE OF LAND SURVEYING", APPROVED AND ADOPTED BY THE MINNESOTA SOCIETY OF PROFESSIONAL SURVEYORS.

NOTE: NO ATTEMPT WAS MADE TO SURVEY AND SHOW THE EXISTENCE AND LOCATION OF WELLS, IMPROVEMENTS, UTILITIES OR VISIBLE FEATURES, EASEMENTS, ABOVEGROUND OR SUBSURFACE, TOPOGRAPHY, TERRAIN, LOW LAND LIMITS, ETC., EXCEPT AS SHOWN HEREON.

CERTIFICATE OF SURVEY

CURVE	DELTA ANGLE	RADIUS	ARC	TANGENT	CHORD	CHORD BEARING
C 1	14°40'27"	1532.15'	392.40'	197.28'	391.33'	N 71°38'09" E
C 2	03°51'37"	1532.16'	103.23'	51.63'	103.21'	S 62°22'07" W
C 3	16°32'04"	1532.15'	495.63'	250.00'	493.47'	N 69°42'21" E

I, ROGER A. MUSTONEN, HEREBY CERTIFY THAT THIS SURVEY WAS PREPARED BY ME OR UNDER MY DIRECT SUPERVISION AND THAT I AM A DULY REGISTERED LAND SURVEYOR UNDER THE LAWS OF THE STATE OF MINNESOTA.
Roger A. Mustonen 8-24-2001
 ROGER A. MUSTONEN, LAND SURVEYOR
 MINNESOTA LICENSE 11946