


CERTIFICATE OF SURVEY


That part of Government Lot 2, Section 19, Township 134 North, Range 32 West, Cass County, Minnesota described as follows: Commencing at the North Quarter Corner of said Section 19; thence South 89 degrees 44 minutes 17 seconds West, assumed bearing, along the north line of said Government Lot 2 a distance of 1274.86 feet to the point of beginning; thence South 1 degree 44 minutes 04 seconds West a distance of 344.00 feet; thence South 89 degrees 44 minutes 17 seconds West a distance of 250 feet, more or less, to the east bank of the Crow Wing River; thence northerly along the east bank of the Crow Wing River a distance of 350 feet, more or less, to the northerly line of said Government Lot 2; thence North 89 degrees 44 minutes 17 seconds East along the northerly line of said Government Lot 2 a distance of 330 feet, more or less, to the point of beginning. Subject to a 33.00 foot easement over the existing road lying westerly of and adjacent to the following described line: Commencing at the North Quarter Corner of said Section 19; thence South 89 degrees 44 minutes 17 seconds West along the north line of said Government Lot 2 a distance of 260.17 feet to the easterly line of said 33.00 foot road easement; thence South 6 degrees 05 minutes 53 seconds East a distance of 146.93 feet; thence southerly a distance of 203.20 feet along a tangential curve concave to the east having a radius of 824.13 feet and a central angle of 14 degrees 07 minutes 38 seconds to the southerly line of the above described property and said easement there ending.

TRACT A: That part of Government Lot 2, Section 19, Township 134 North, Range 32 West, Cass County, Minnesota described as follows: Beginning at the North Quarter Corner of said Section 19; thence South 89 degrees 44 minutes 17 seconds West, assumed bearing, along the north line of said Government Lot 2 a distance of 1274.86 feet; thence South 1 degree 44 minutes 04 seconds West a distance of 344.00 feet; thence North 89 degrees 44 minutes 17 seconds East a distance of 1285 feet, more or less, to the east line of said Government Lot 2; thence northerly along the east line of said Government Lot 2 a distance of 343.80 feet, more or less, to the point of beginning.

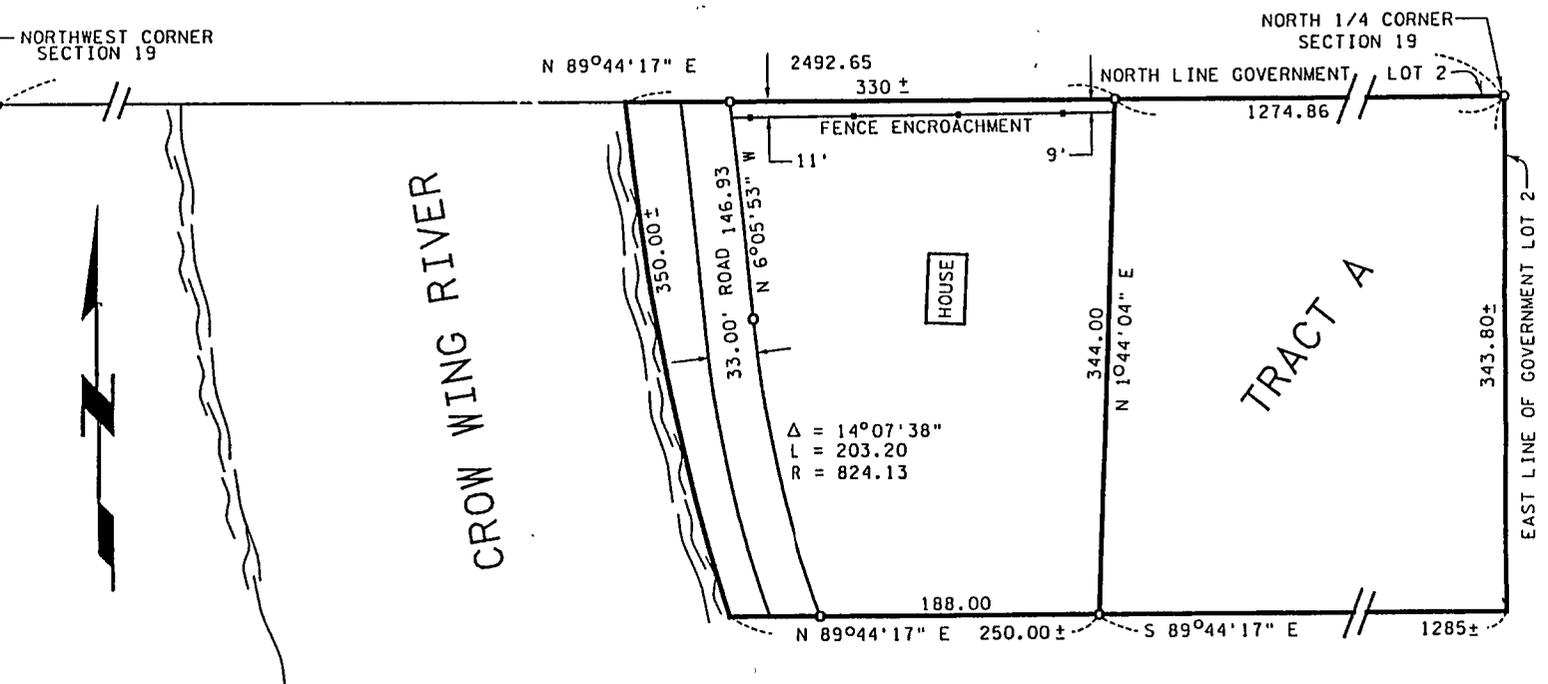

- INDICATES MONUMENT FOUND
- INDICATES 1/2" PIPE SET WITH RLS CAP 11865

BEARINGS ARE BASED ON ASSUMED DATUM

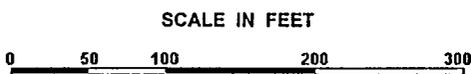

I hereby certify that this survey, plan, or report was prepared by me or under my direct supervision, and that I am a duly LICENSED LAND SURVEYOR under the laws of the State of Minnesota.

Date 8/18/98 James W. Nelson
 Licensed Land Surveyor
 Minnesota License No. 11865

Amended TRACT A 3/2/1999 JWN