


# CERTIFICATE OF SURVEY

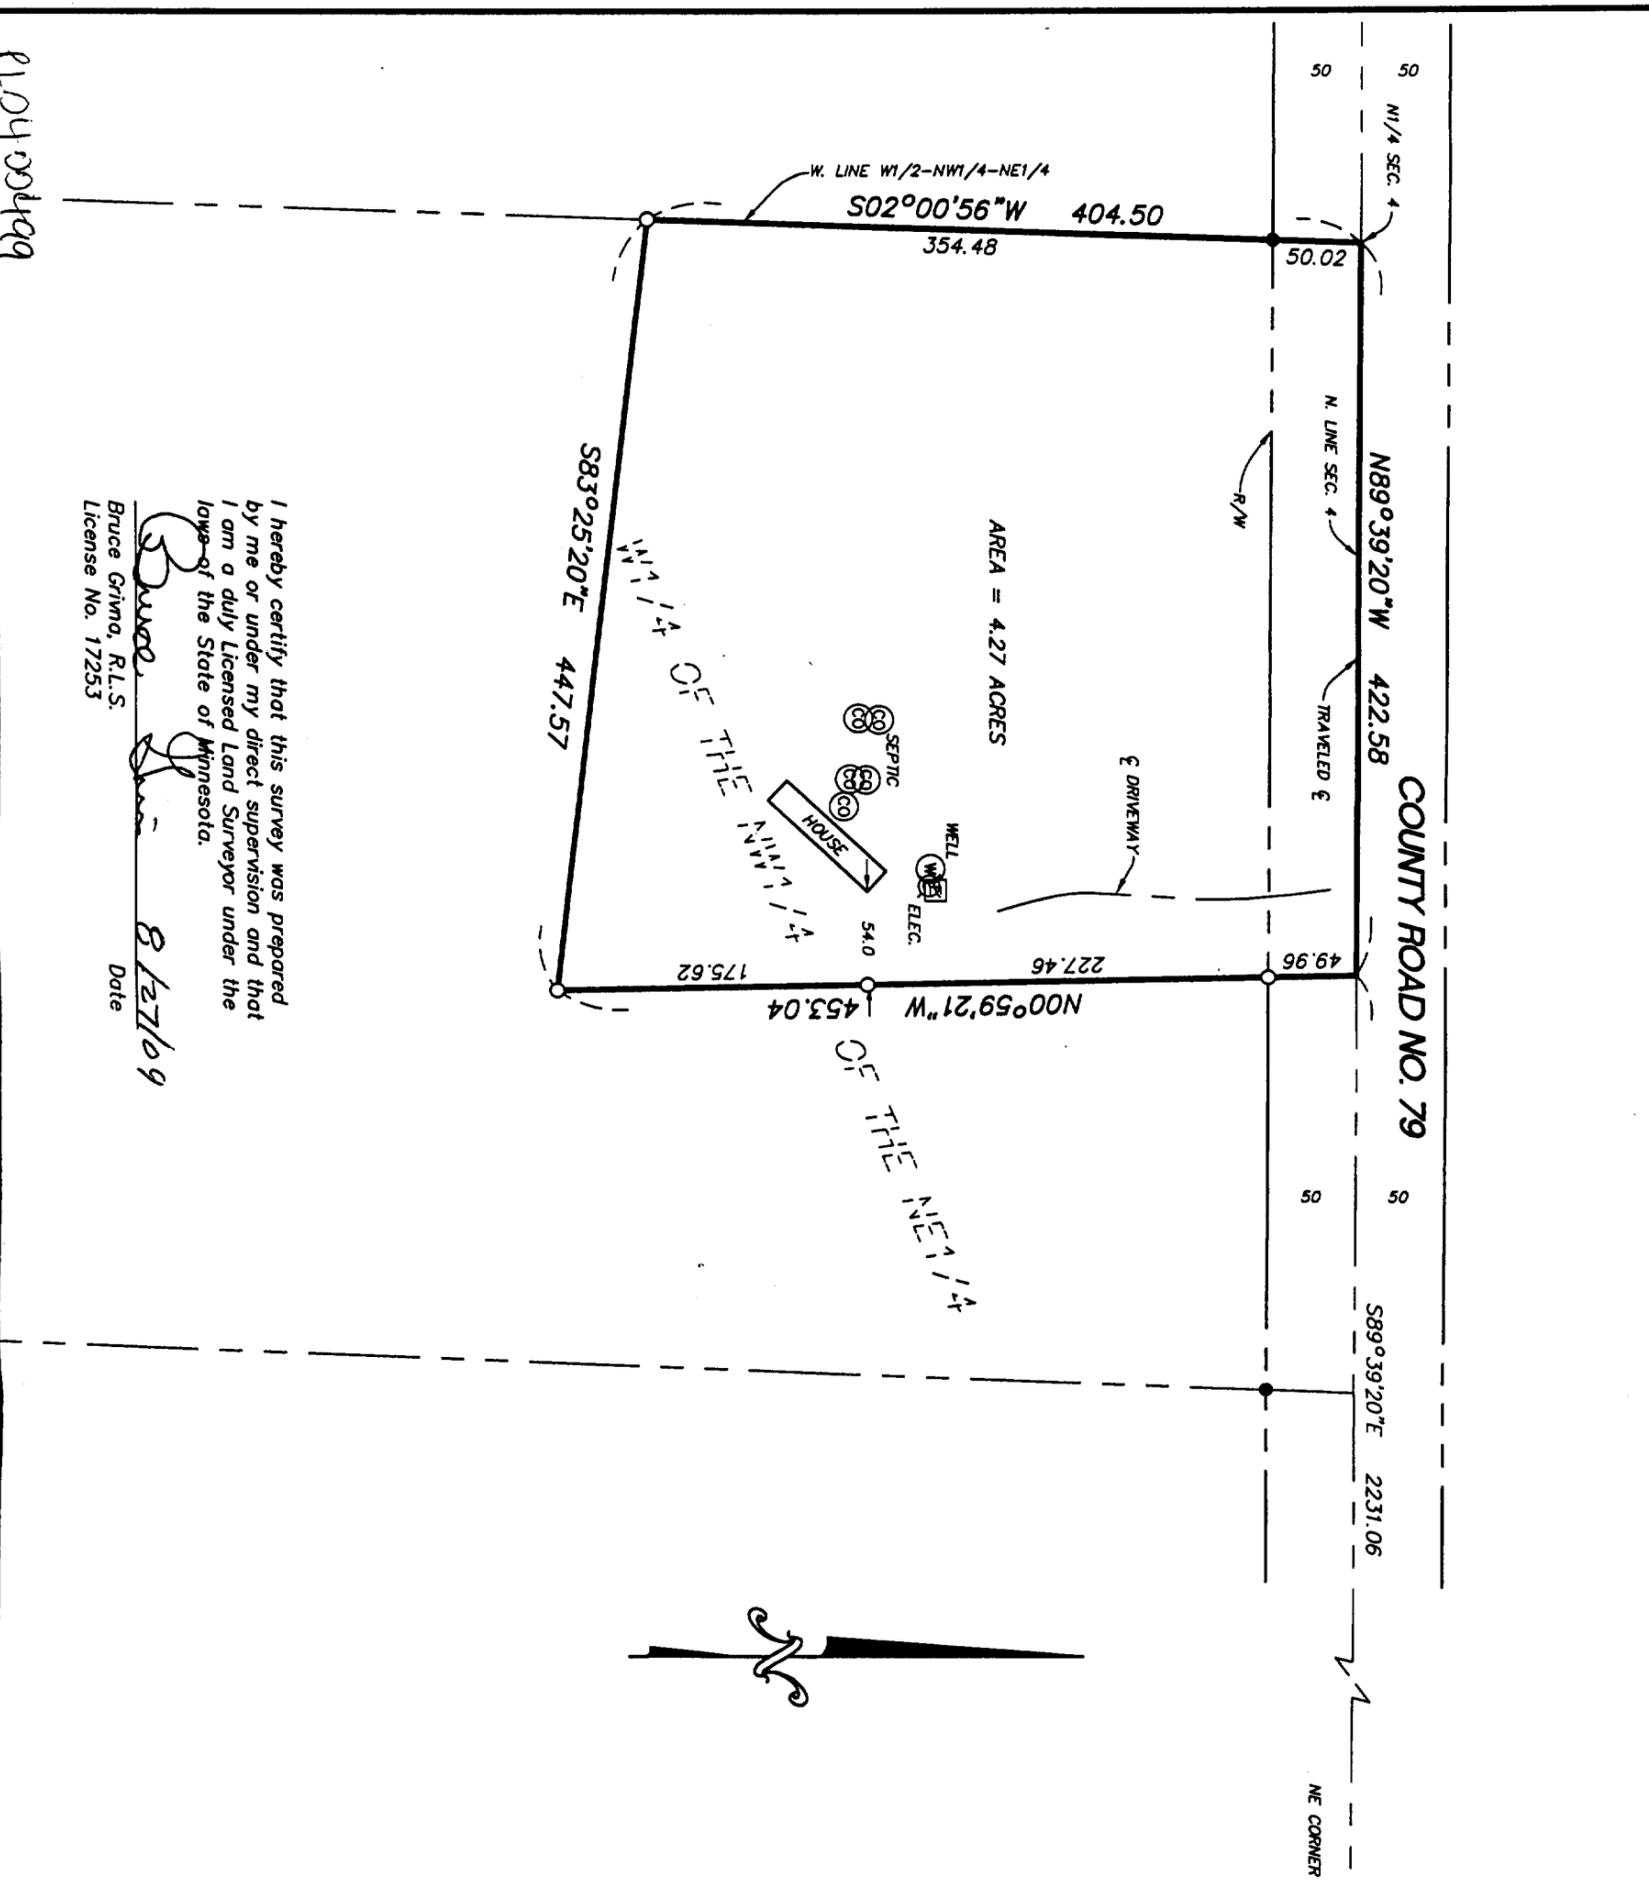

Scale: 1" = 100 feet  
 ● Denotes iron monument found  
 ○ Denotes iron monument set capped RLS 17253  
 Bearings based on assumed datum.



**LEGAL DESCRIPTION:**  
 That part of the West Half of the Northwest Quarter of the Northeast Quarter of Section 4, Township 138 North, Range 29 West, Cass County, Minnesota described as follows: Beginning at the north quarter corner of said Section 4; thence South 89 degrees 39 minutes 20 seconds East, 422.58 feet, assumed bearing along the north line of said Section 4; thence South 00 degrees 59 minutes 21 seconds East, 453.04 feet; thence North 83 degrees 25 minutes 20 seconds West, 447.57 feet to the west line of said West Half of the Northwest Quarter of the Northeast Quarter; thence North 02 degrees 00 minutes 56 seconds East, 404.50 feet, along said west line to the point of beginning. Subject to right to easements, County Road No. 79 and subject to easements, reservations and restrictions of record, if any.

REQUESTED BY:  
**Jerome Erickson**

**Westwood Professional Services, Inc.**  
 411 Laurel Street  
 Brainerd, MN 56401  
 Phone: 218-829-1751 Fax: 218-829-4733

I hereby certify that this survey was prepared by me or under my direct supervision and that I am a duly Licensed Land Surveyor under the laws of the State of Minnesota.

*Bruce Grimo*  
 Bruce Grimo, R.L.S.  
 License No. 17253  
 Date: 8/27/04

Drawn by: CDH Date: 8/27/04 Job No: 20047835