


# CERTIFICATE OF SURVEY

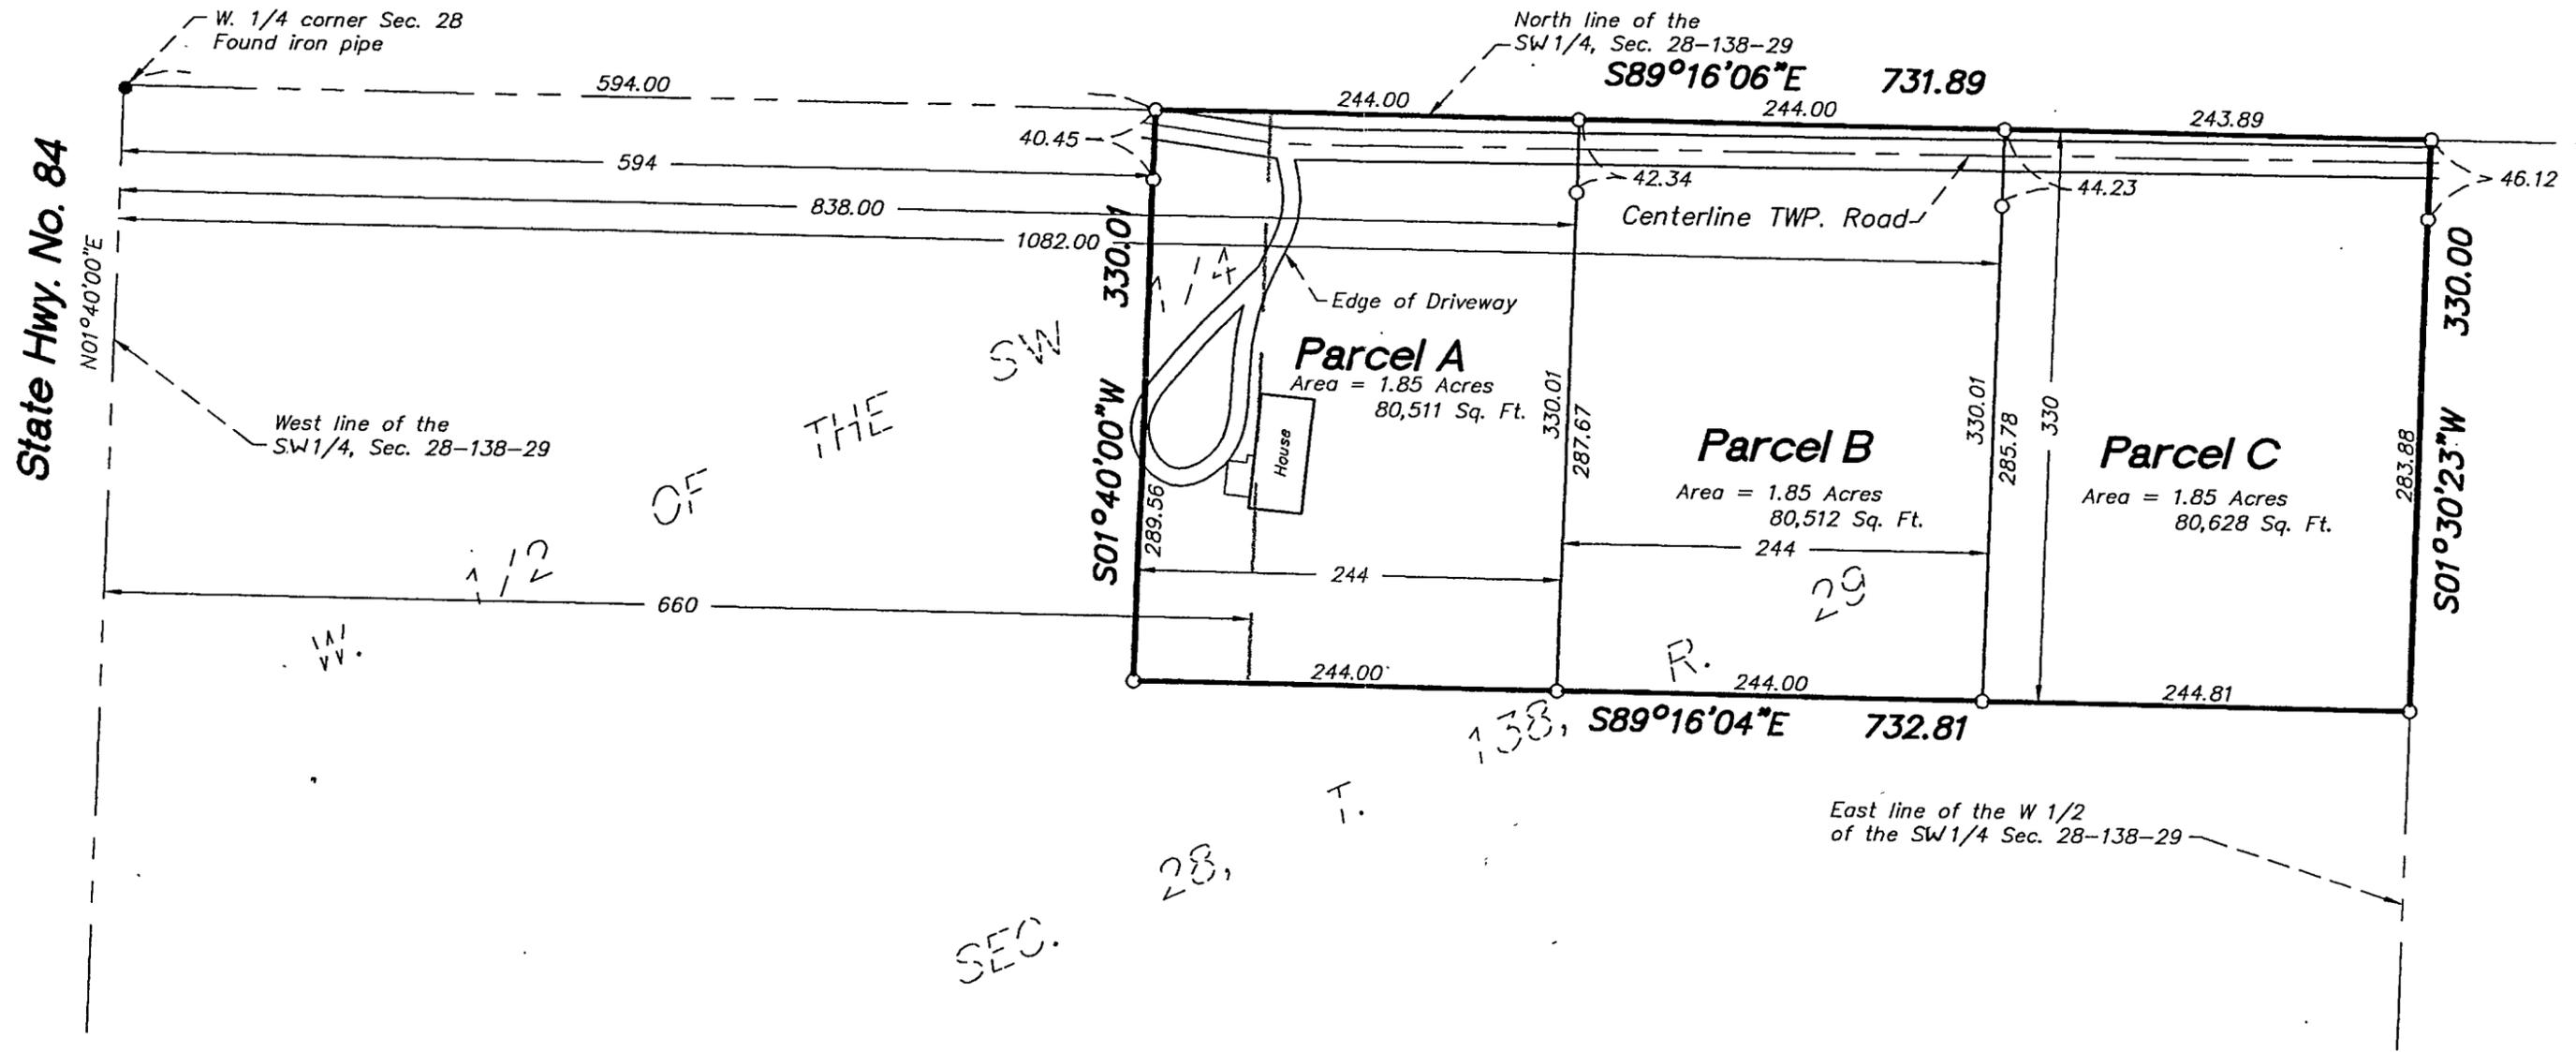

**LEGAL DESCRIPTION: Parcel A**  
 The East 244 feet of the West 838 feet of the North 330 feet of the West half of the Southwest Quarter, Section 28, Township 138, Range 29, Cass County, Minnesota.

**LEGAL DESCRIPTION: Parcel B**  
 The East 244 feet of the West 1082 feet of the North 330 feet of the West half of the Southwest Quarter, Section 28, Township 138, Range 29, Cass County, Minnesota.

**LEGAL DESCRIPTION: Parcel C**  
 The North 330 feet of the West half of the Southwest Quarter, Section 28, Township 138, Range 29, Cass County, Minnesota, EXCEPT the West 1082 feet thereof.

I hereby certify that this survey was prepared by me or under my direct supervision and that I am a duly Licensed Land Surveyor under the laws of the State of Minnesota.

*Bruce Grivna* 5/8/01  
 Bruce Grivna, L.S. Date  
 License No. 17253

- Denotes iron monument found
- Denotes 1/2" iron monument set & capped RLS #17253

Bearings based on assumed datum.

Scale: 1" = 100 feet



REQUESTED BY: <b>Mike Shamp</b>		
 <b>Central Minnesota Surveying</b> A division of Westwood Professional Services, Inc. 411 Laurel Street Brainerd, MN 56401 (218) 829-1751		
REV 6/4/01		
Drawn by: CDH	Date: 05/01/01	Job No: 20017586