

# CERTIFICATE OF SURVEY

RETRACEMENT SURVEY

FOR

MILLER

PART OF GOVERNMENT LOT 6, SECTION 30  
TOWNSHIP 138 NORTH, RANGE 29 WEST OF  
THE 5th PRINCIPAL MERIDIAN  
IN CASS COUNTY, MINNESOTA


LAND DESCRIPTIONS FOR TOM & CHERYL MILLER FOR PROPERTY ALONG  
NORWAY BROOK IN CASS COUNTY, MINNESOTA

TRACT BB

That part of Government Lot 6, Section 30, Township 138 North, Range 29 West, described as follows: Commencing at the northwest corner of Government Lot 3, Section 31, Township 138 North, Range 29 West; thence East, assumed bearing, along the North Line of said Government Lot 3, (said North line is common with the South line of said Government Lot 6,) a distance of 33.03 feet to the Easterly right of way line of the township road; thence North 2 degrees 26 minutes 00 seconds East 195.00 feet along said right of way line to a point marked by an iron monument, the point of beginning of the tract to be described herein; thence continuing North 2 degrees 26 minutes 00 seconds East 100.00 feet; thence East 259 feet, more or less, to the westerly shore of Norway Brook; thence southerly along the shore of said Norway Brook to its intersection with a line bearing East from the point of beginning; thence West, assumed bearing, 270 feet, more or less, to the point of beginning.

TRACT AB

That part of Government Lot 6, Section 30, Township 138 North, Range 29 West, described as follows: Commencing at the northwest corner of Government Lot 3, Section 31, Township 138 North, Range 29 West; thence East, assumed bearing, along the North Line of said Government Lot 3, (said North line is common with the South line of said Government Lot 6,) a distance of 33.03 feet to a point on the Easterly right of way line of the township road; thence North 2 degrees 26 minutes 00 seconds East 295.00 feet along said right of way line to a point marked by an iron monument, the point of beginning of the tract to be described herein; thence continuing North 2 degrees 26 minutes 00 seconds East 150.00 feet; thence East 294 feet, more or less, to the westerly shore of Norway Brook; thence southerly along the shore of said Norway Brook to its intersection with a line bearing East from the point of beginning; thence West, assumed bearing, 259 feet, more or less, to the point of beginning.

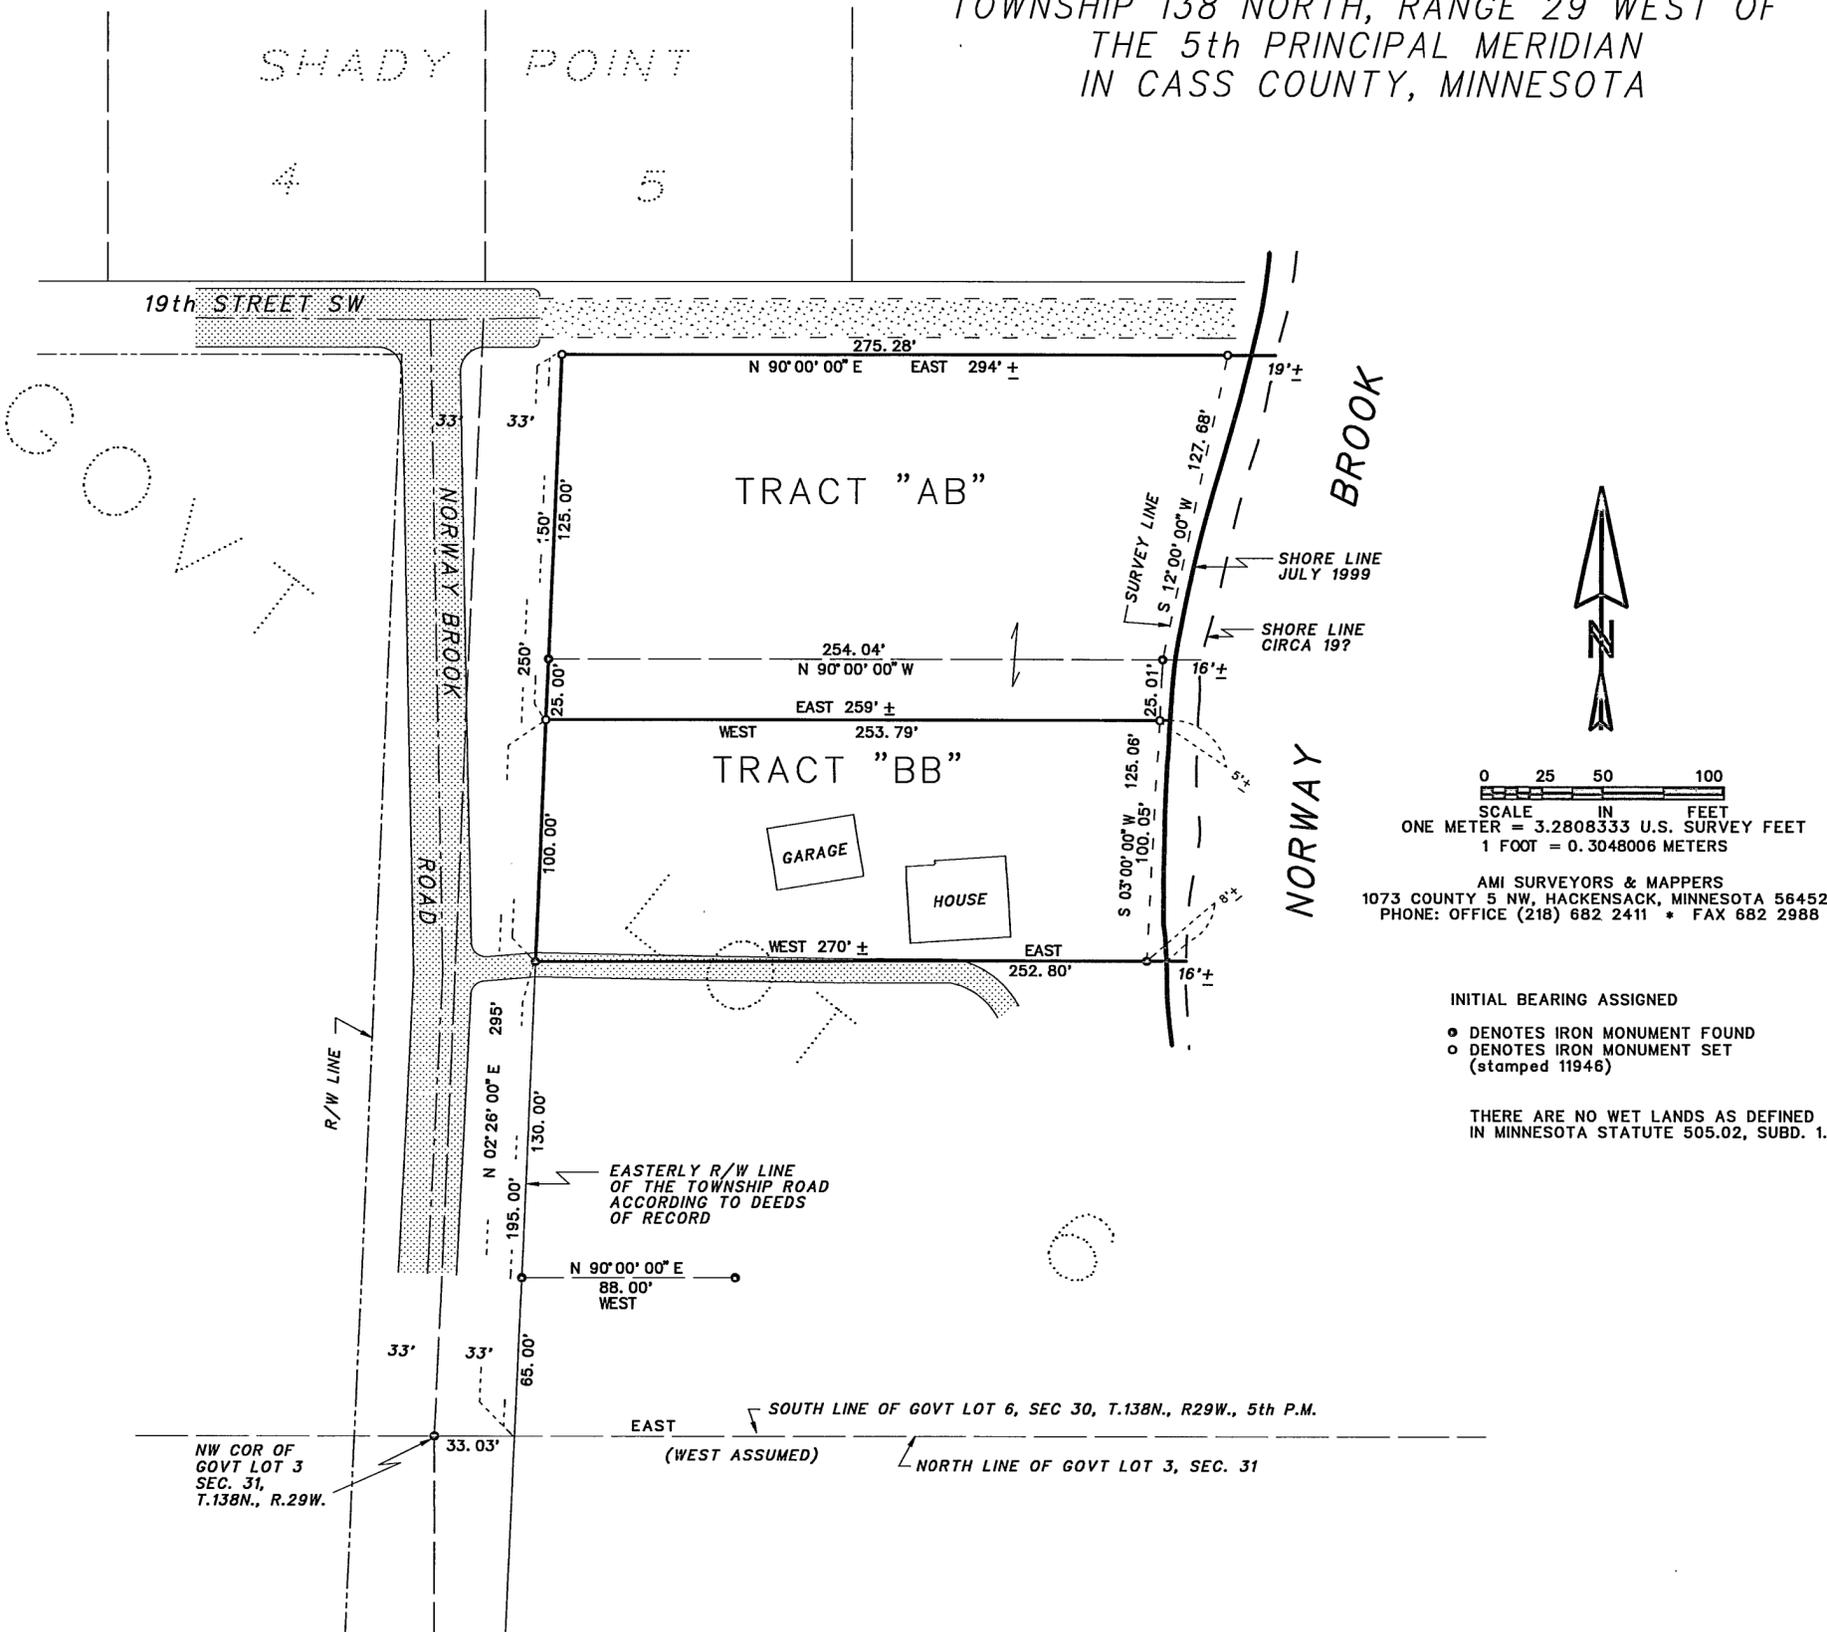

0 25 50 100  
SCALE IN FEET  
ONE METER = 3.2808333 U.S. SURVEY FEET  
1 FOOT = 0.3048006 METERS  
AMI SURVEYORS & MAPPERS  
1073 COUNTY 5 NW, HACKENSACK, MINNESOTA 56452  
PHONE: OFFICE (218) 682 2411 \* FAX 682 2988

INITIAL BEARING ASSIGNED  
● DENOTES IRON MONUMENT FOUND  
○ DENOTES IRON MONUMENT SET (stamped 11946)  
THERE ARE NO WET LANDS AS DEFINED IN MINNESOTA STATUTE 505.02, SUBD. 1.

THIS SURVEY WAS CONDUCTED IN ACCORDANCE WITH THE PROVISIONS OF MINNESOTA STATUTE 328.02 Subd. 4, IN CONFORMANCE WITH APPLICABLE SURVEYING STANDARDS SET FORTH IN THE "RECOMMENDED PROCEDURES FOR THE PRACTICE OF LAND SURVEYING", APPROVED AND ADOPTED BY THE MINNESOTA SOCIETY OF PROFESSIONAL SURVEYORS.

NOTE: NO ATTEMPT WAS MADE TO SURVEY AND SHOW THE EXISTENCE AND LOCATION OF WELLS, IMPROVEMENTS, UTILITIES OR VISIBLE FEATURES, EASEMENTS, ABOVEGROUND OR SUBSURFACE, TOPOGRAPHY, TERRAIN, LOW LAND LIMITS, ETC., EXCEPT AS SHOWN HEREON.

CERTIFICATE OF SURVEY

I, ROGER A. MUSTONEN, HEREBY CERTIFY THAT THIS SURVEY WAS PREPARED BY ME OR UNDER MY DIRECT SUPERVISION AND THAT I AM A DULY REGISTERED LAND SURVEYOR UNDER THE LAWS OF THE STATE OF MINNESOTA.  
*Roger A. Mustonen* 7-29-99  
ROGER A. MUSTONEN, LAND SURVEYOR  
MINNESOTA LICENSE 11946