


CERTIFICATE OF SURVEY

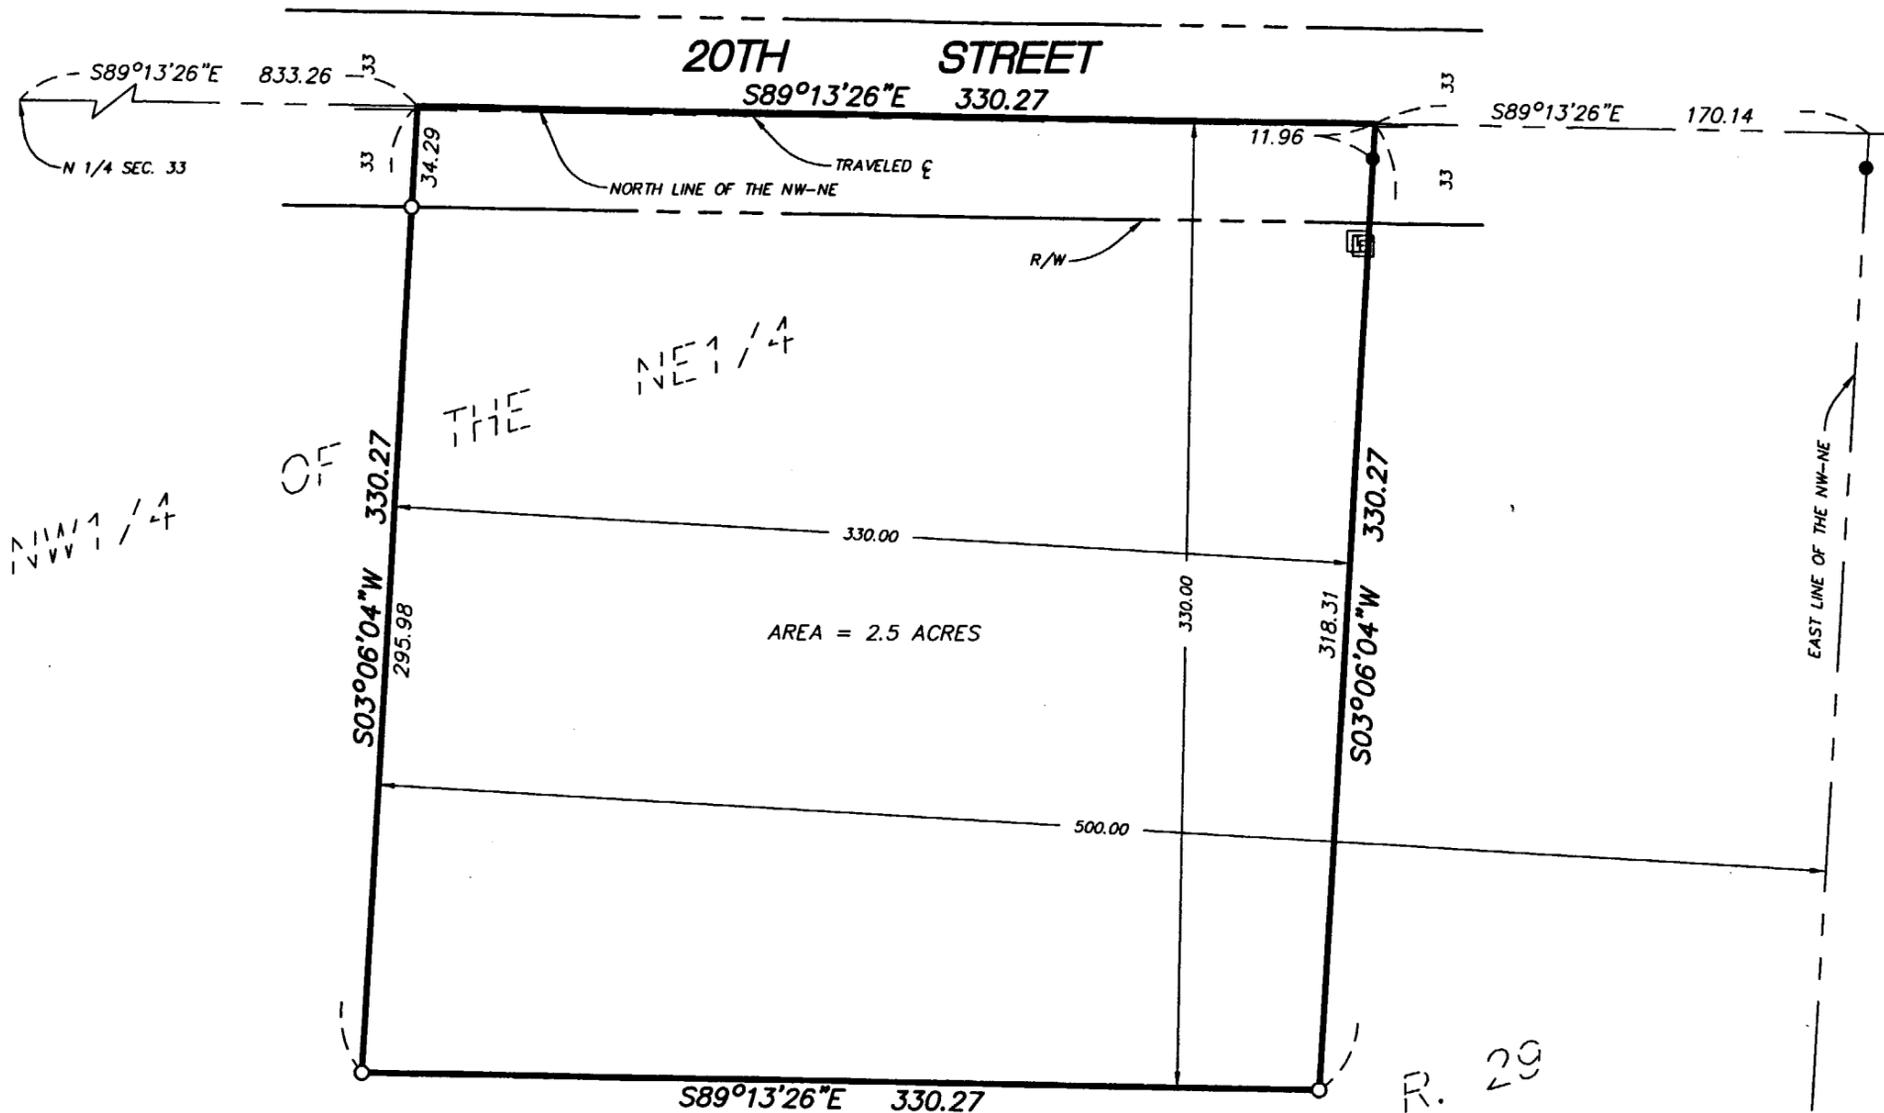


LEGAL DESCRIPTION FOR 2.5 ACRE PARCEL:
 The north 330 feet of the west 330 feet of the east 500 feet of the Northwest Quarter of the Northeast Quarter of Section 33, Township 138, Range 29, Cass County, Minnesota.

Subject to right of way for township road and subject to other easements, reservations or restrictions of record, if any.

Scale: 1" = 60 feet

- Denotes iron monument found
 - Denotes iron monument set capped RLS 17253
- Bearings based on assumed datum.

I hereby certify that this survey was prepared by me or under my direct supervision and that I am a duly Licensed Land Surveyor under the laws of the State of Minnesota.

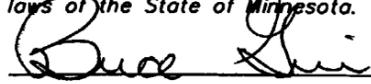 7/30/04
 Bruce Grivna, R.L.S. Date
 License No. 17253

REQUESTED BY:		
Cleo Kinnunen		
 Westwood Professional Services, Inc. 411 Laurel Street Brainerd, MN 56401 Phone: 218-829-1751 Fax: 218-829-4733		
Drawn by: CDH	Date: 7/30/04	Job No: 20047772