


CERTIFICATE OF SURVEY
LOTS 10, 11, 12, 13 BLOCK ONE,
EAST VIEW, CASS COUNTY, MINNESOTA

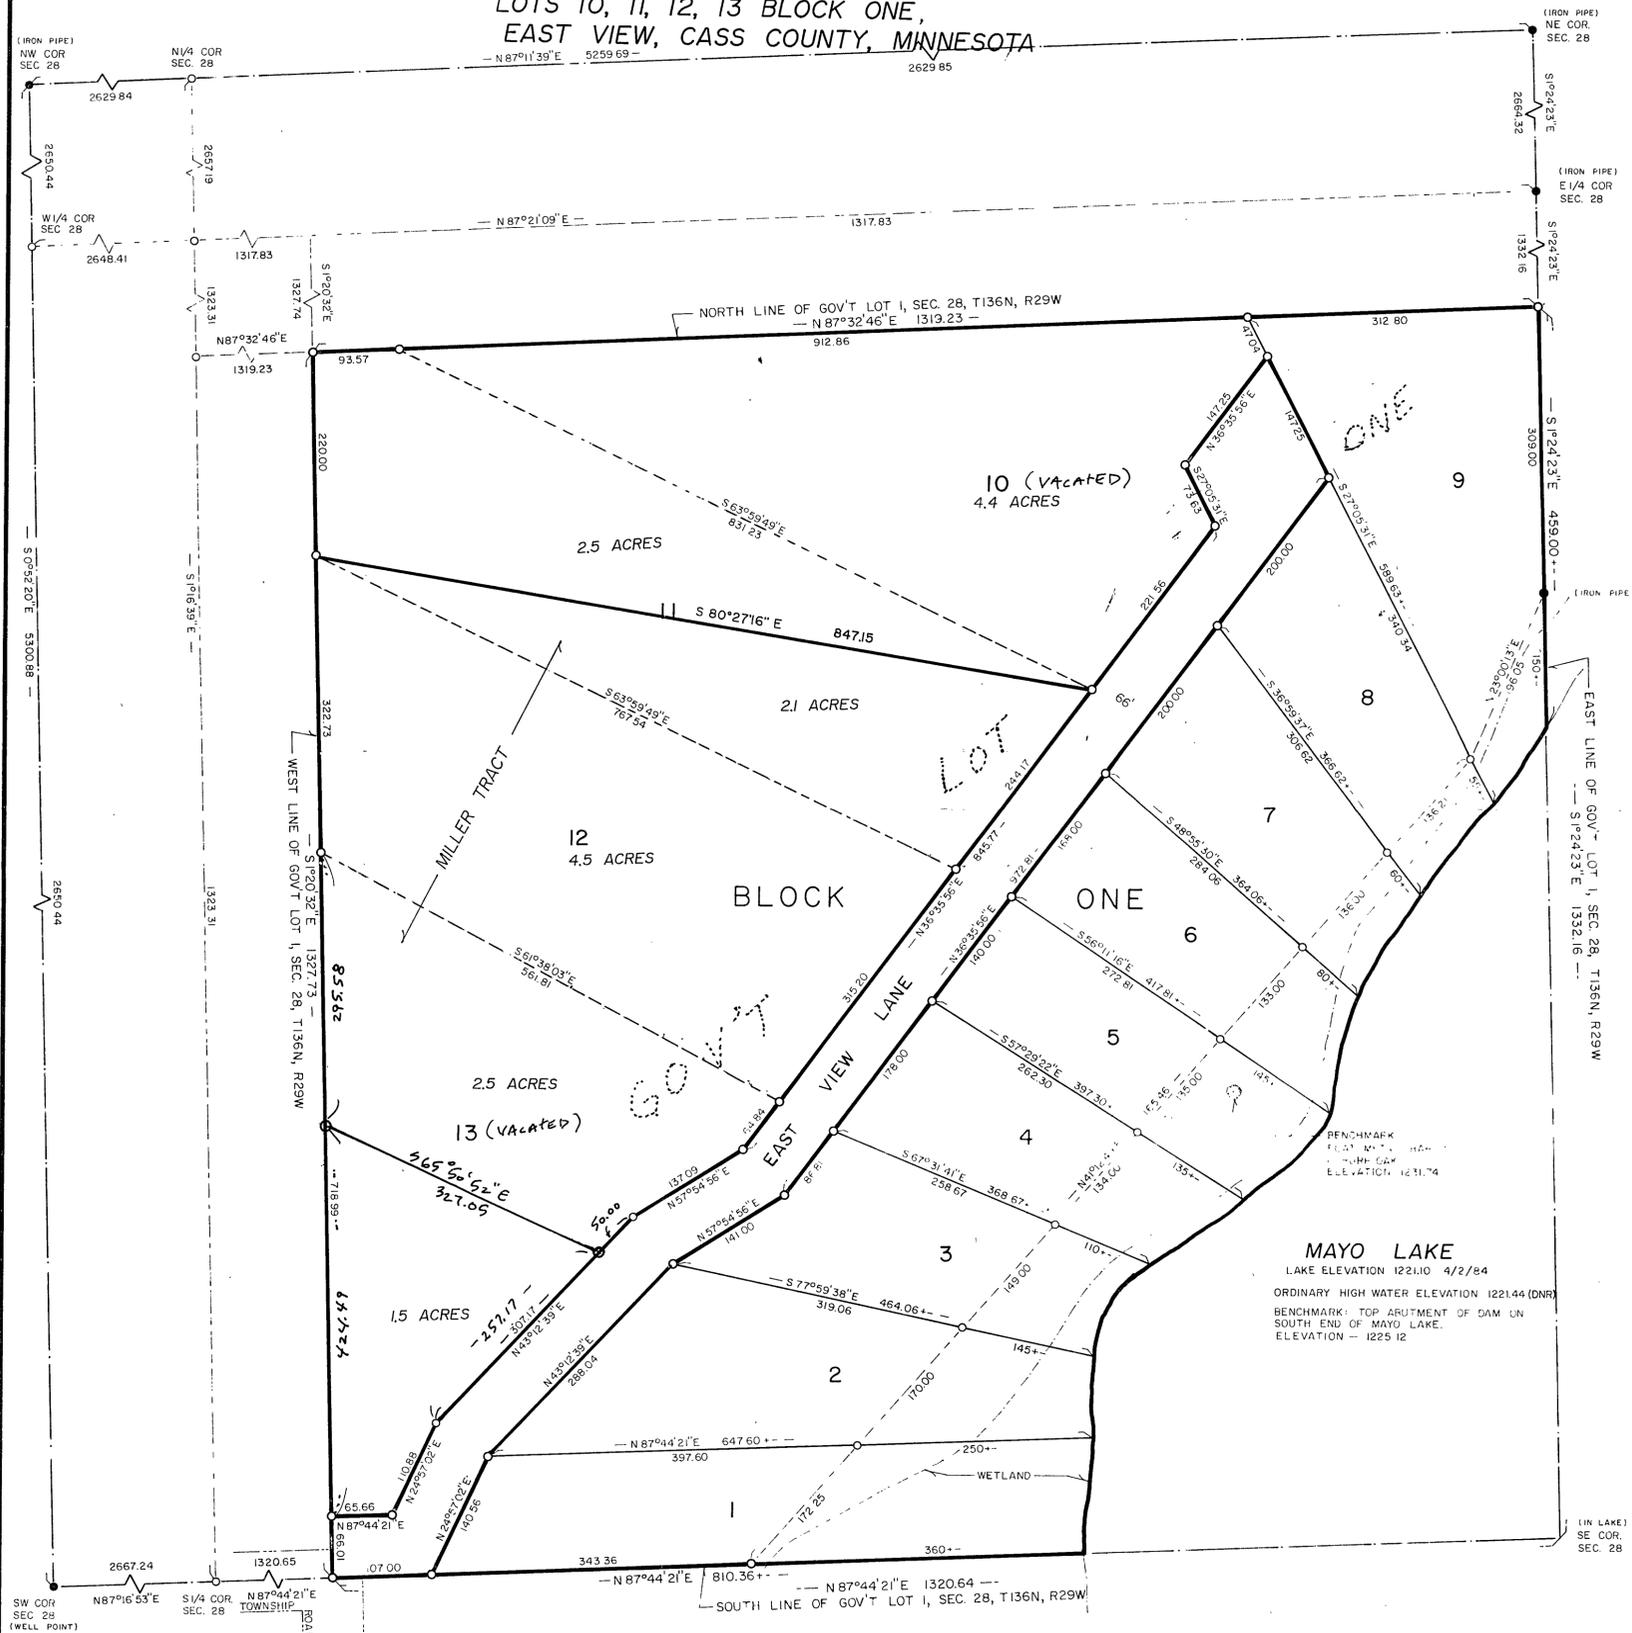

Arnold L. Nelson

5th June

John C. Meyer
1-25-89

NORTH PART OF LOT 11

That part of Lot 11, Block One, EAST VIEW, plat of record, Cass County, Minnesota, lying Northerly of a line drawn from the corner on the West line of said Lot 11, common to Lot 11 and Lot 12, said Block One, to the most Easterly corner of said Lot 11.

SOUTH PART OF LOT 11

That part of Lot 11, Block One, EAST VIEW, plat of record, Cass County, Minnesota, lying Southerly of a line drawn from the corner on the West line of said Lot 11, common to Lot 11 and Lot 12, said Block One, to the most Easterly corner of said Lot 11.


NORTH PART OF LOT 13 VACATED

That part of Government Lot One, Section 28, Township 136 North, Range 29 West, Cass County, Minnesota, lying Southwesterly of Lot 12, Block One, EAST VIEW, plat of record, lying Northwestly of the Westerly right of way line of EAST VIEW LANE as dedicated in said plat and lying Northerly of the following described line:
 Commencing at the Southwest corner of said Lot 12; thence South 1 degree 20 minutes 32 seconds East, assumed bearing, along the West line of said Government Lot One a distance of 295.58 feet to the point of beginning of the line to be herein described; thence South 65 degrees 50 minutes 52 seconds East 327.05 feet to the Westerly right of way line of said EAST VIEW LANE and said described line there terminating.

SOUTH PART OF LOT 13 VACATED

That part of Government Lot One, Section 28, Township 136 North, Range 29 West, Cass County, Minnesota, lying Westerly and Northerly of the Westerly right of way line of EAST VIEW LANE as dedicated in EAST VIEW plat of record and lying Southerly of the following described line:
 Commencing at the Southwest corner of said Lot 12; thence South 1 degree 20 minutes 32 seconds East, assumed bearing, along the West line of said Government Lot One a distance of 295.58 feet to the point of beginning of the line to be herein described; thence South 65 degrees 50 minutes 52 seconds East 327.05 feet to the Westerly right of way line of said EAST VIEW LANE and said described line there terminating.

FOR: DAN AND MARY MILLER
 RT. 2 BOX 393B
 PEQUOT LAKES, MN., 56472

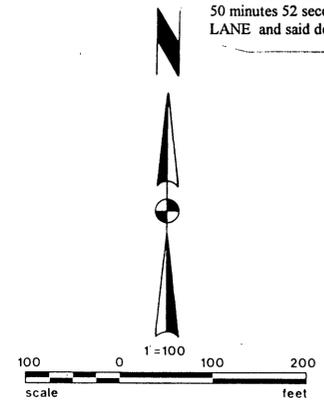

I HEREBY CERTIFY THAT THIS SURVEY, PLAN, SPECIFICATION OR REPORT WAS PREPARED BY ME OR UNDER MY DIRECT SUPERVISION AND THAT I AM A DULY LICENSED ENGINEER OR LAND SURVEYOR UNDER THE LAWS OF THE STATE OF MINNESOTA.

Arnold L. Nelson
 DATE 3/1/97 LIC. NO. 17008

LANDECKER & ASSOCIATES, INC.
 PEQUOT LAKES, MINNESOTA 56472

Landecker & Assoc., Inc. PEQUOT LAKES, MINN. 56472 PHONE (218) 568-4940 PLANNING ENGINEERING SURVEYING	PROJ. NO.	DATE	SCALE	COMPUTER
	ORDERED BY	DATE	SCALE	BOOK
	DATE	SCALE	FILE NO.	SHEET

• DENOTES IRON MONUMENT SET MARKED BY REG. NO 7452
 • DENOTES MONUMENT FOUND
 ORIENTATION OF THIS BEARING SYSTEM IS ASSUMED

78-12-1

8336