


CERTIFICATE OF SURVEY


PART OF GOVERNMENT LOTS 1 AND 2, SECTION 16,
TOWNSHIP 142 NORTH, RANGE 31 WEST, CASS COUNTY, MINNESOTA

FOR: LARRY JACOBSON
HCR 73, BOX 468
WALKER, MN. 56484

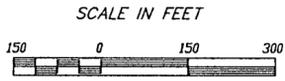

- DENOTES FOUND IRON MONUMENT
- DENOTES IRON MONUMENT SET MARKED BY REGISTRATION NO. 21367

ORIENTATION OF THIS BEARING SYSTEM IS BASED ON THE WEST LINE OF GOV'T LOT 2 AND ASSUMED TO BEAR S 00°01'28" W.

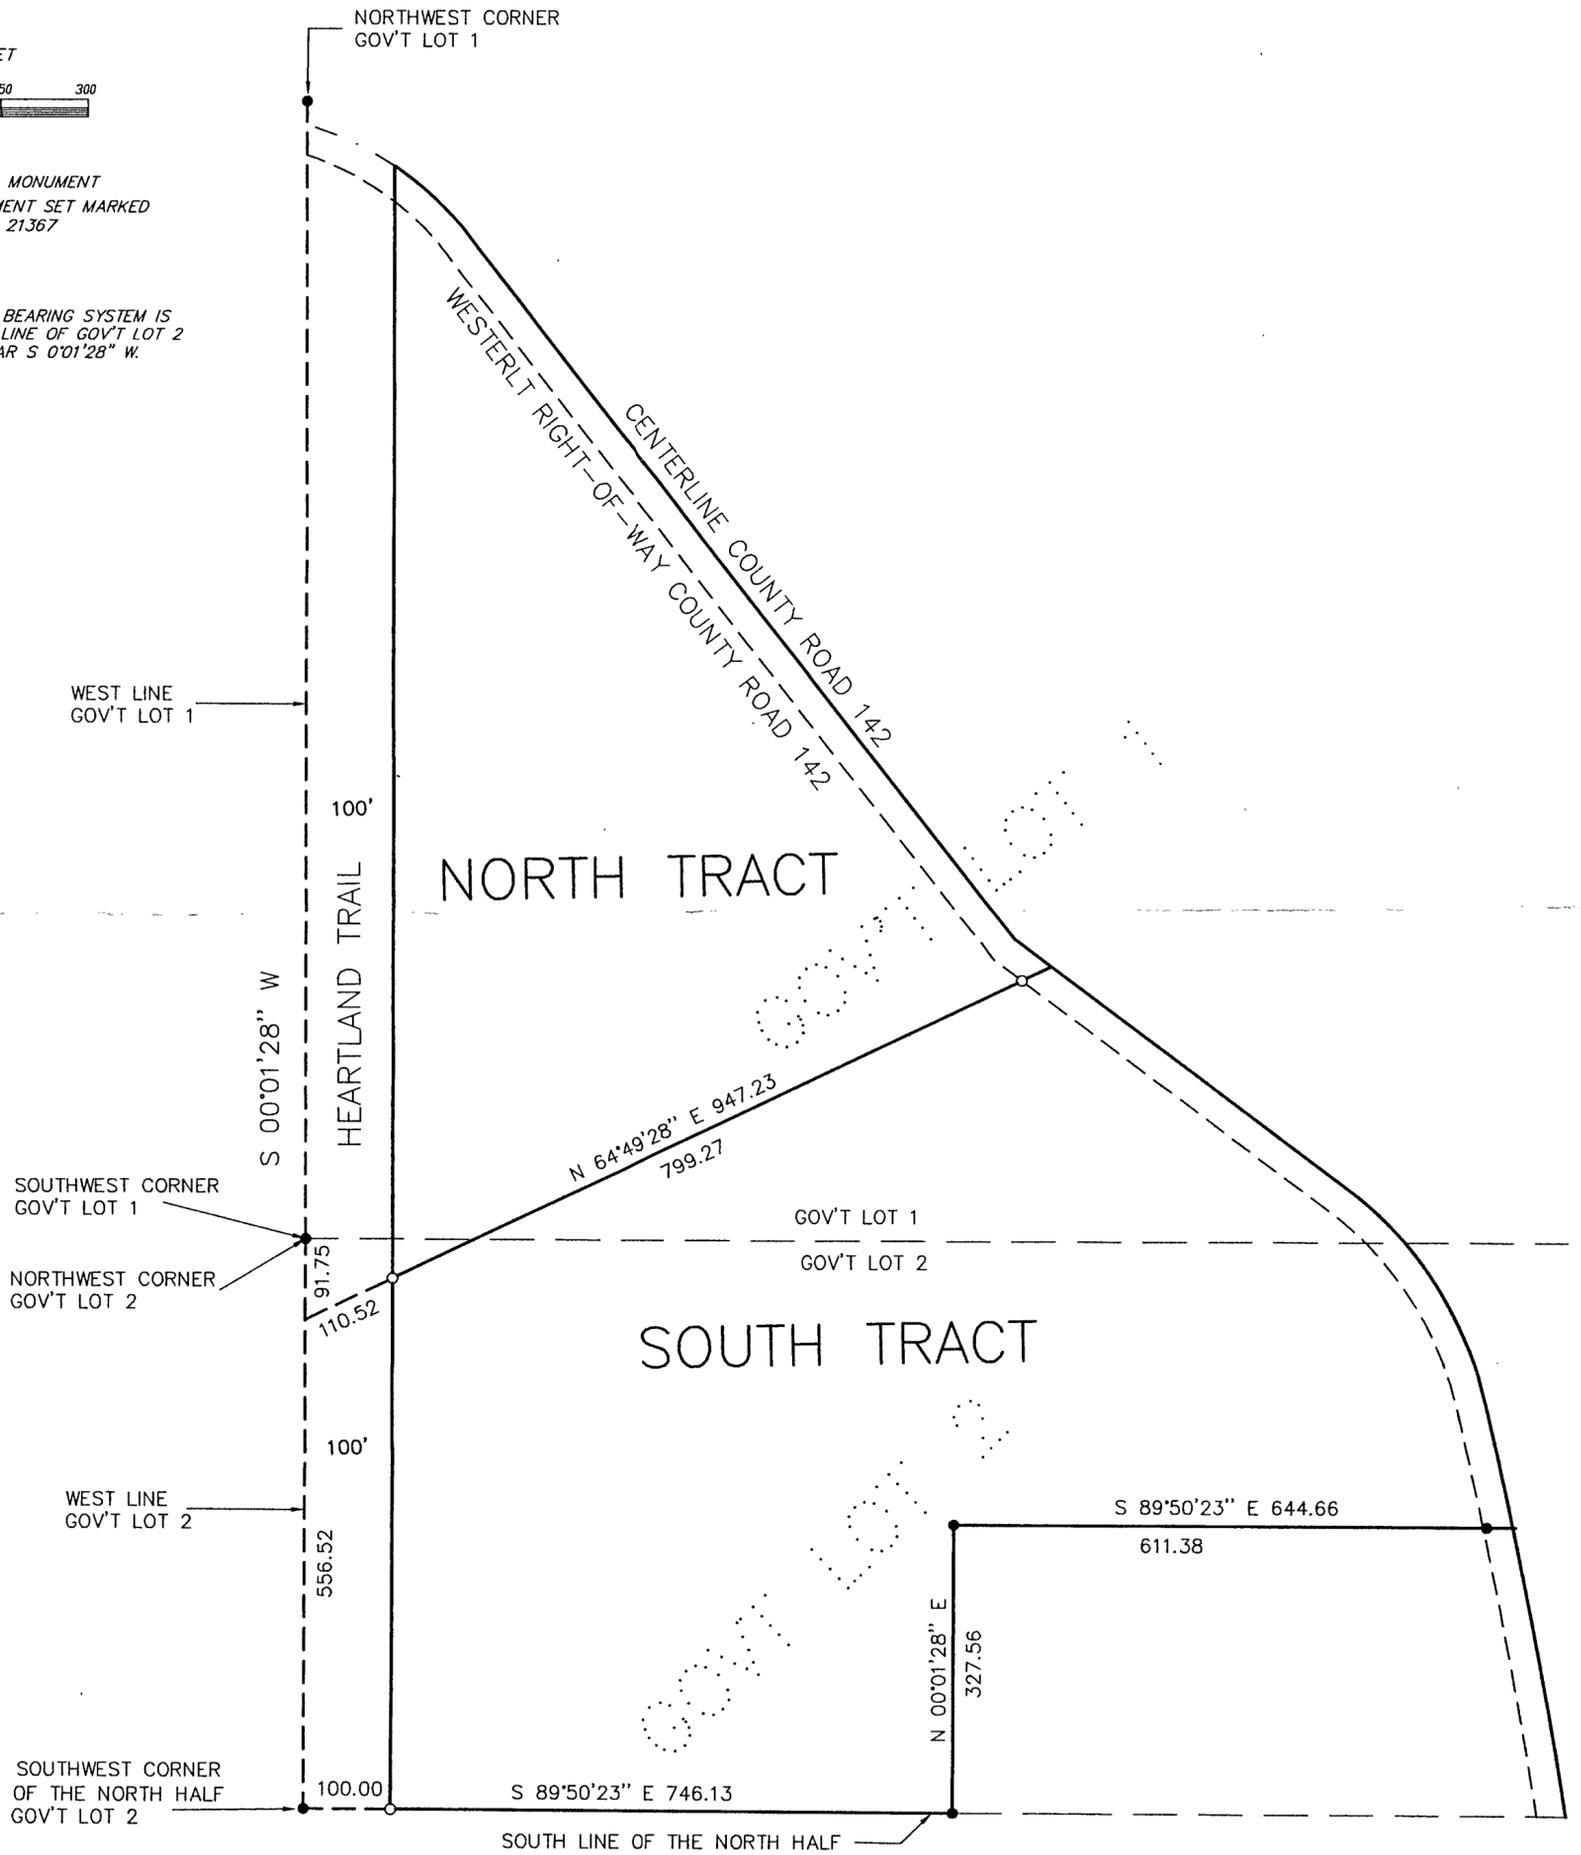

I HEREBY CERTIFY THAT THIS SURVEY, PLAN, SPECIFICATION OR REPORT WAS PREPARED BY ME OR UNDER MY DIRECT SUPERVISION AND THAT I AM A DULY LICENSED ENGINEER OR LAND SURVEYOR UNDER THE LAWS OF THE STATE OF MINNESOTA.

Ray A. Johnson

DATE: 10/21/98 REG. NO. 21367

LANDECKER & ASSOCIATES INC.
WALKER, MN. 56484
PHONE 218-547-1296
PLANNING ENGINEERING SURVEYING

PROJ. NO.	DATE	REVISION	COMPUTER
717	10/21/98		9621
CHECKED BY	SCALE		BOOK XXX PG. XX
717			
DRAWN BY	HORIZ. 1"=100'		FILE NO. 19821
816			
VERT. NONE			SHEET 1 OF 1