

Plat

Dept.	218-547-2565
Fax #	732-9158
Fax #	


(THIS IS N

OWNER: Joyce A. Sargent and Rodney K. Anderson

LEGAL DESCRIPTION: Part of Government Lot 1, Section 2, Township 141, Range 31, Cass County, Minnesota, described on Exhibit "A" attached hereto.

DRAWING: (Please designate North):

3393

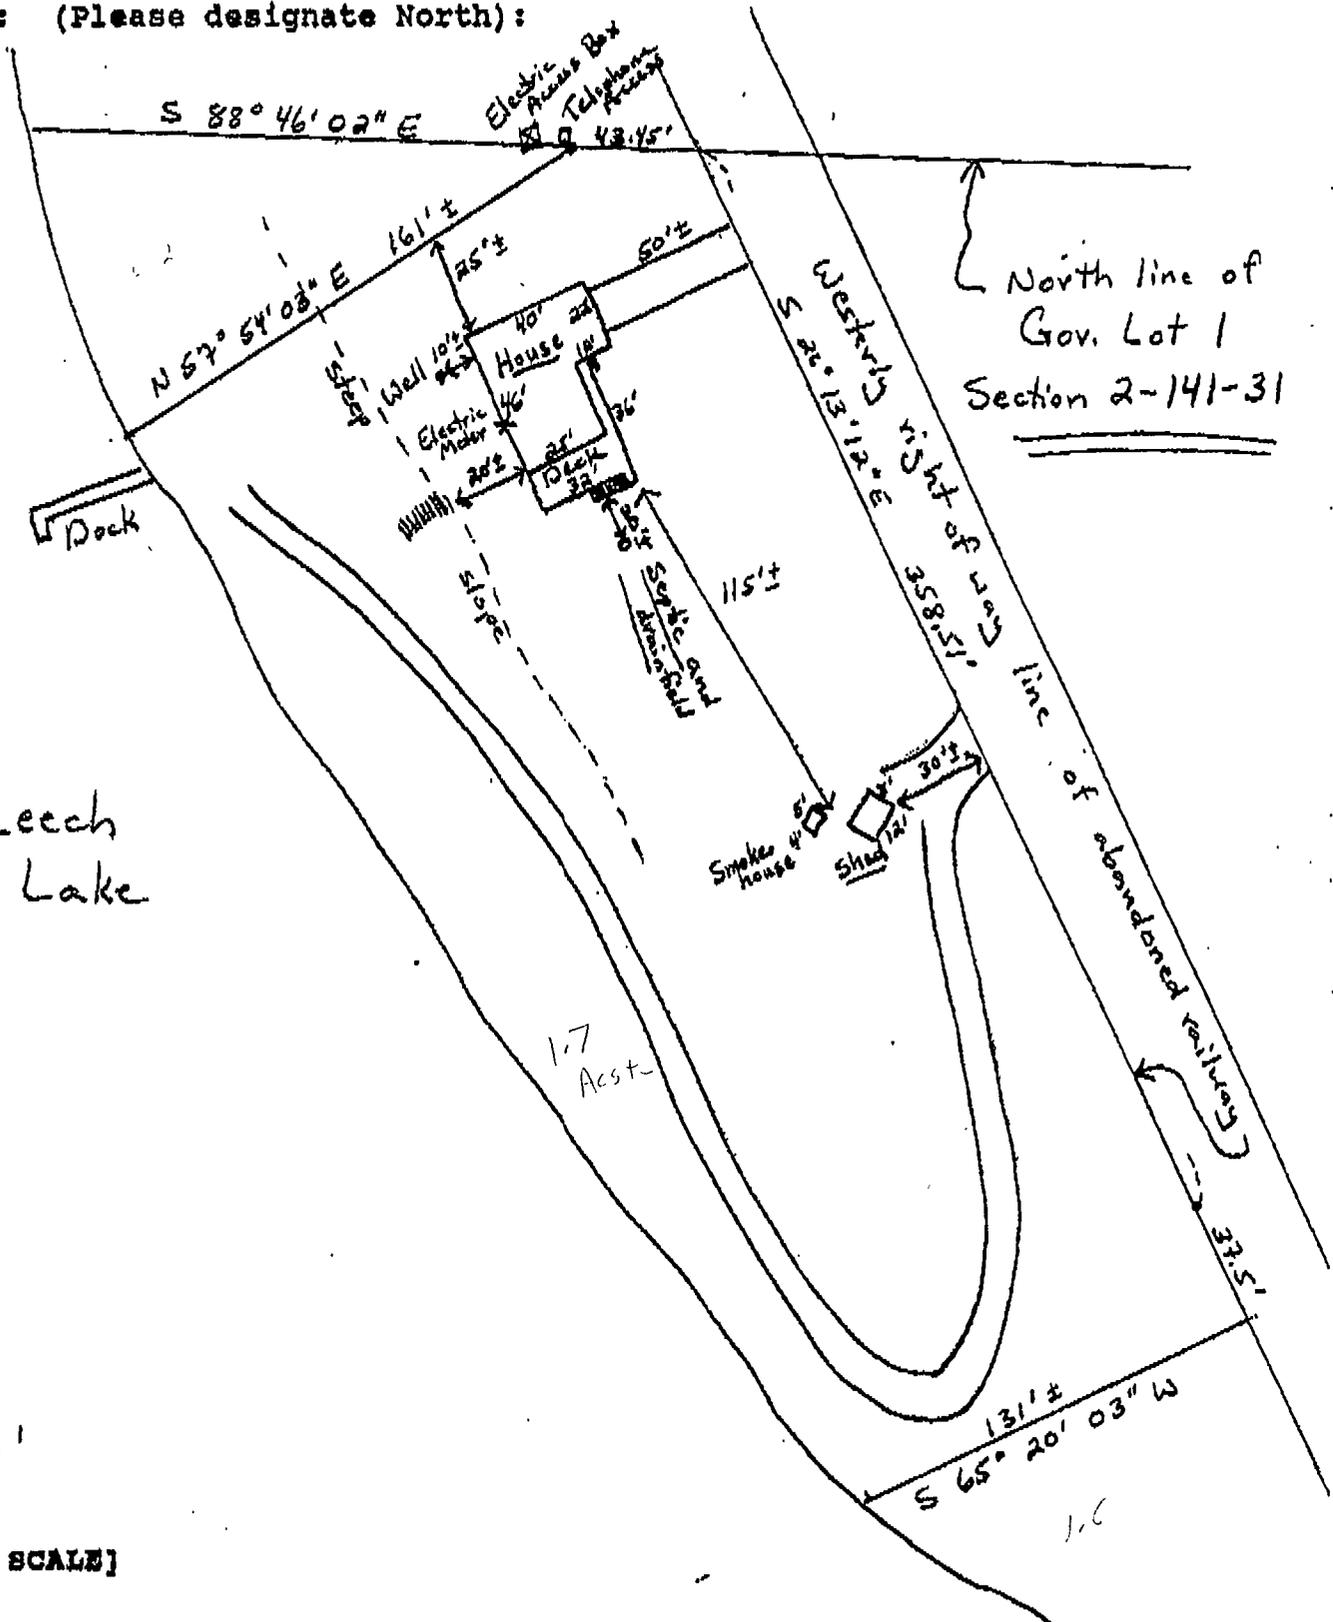

Leech Lake



[NOT TO SCALE]

The location of the improvements shown on this drawing are approximate and are based on a visual inspection of the premises. The lot dimensions are taken from the recorded plat or county records. This drawing is for informational purposes only and should not be used as a survey. It does not constitute a liability for the company or the undersigned, individually, and is intended for mortgage purposes only.

*Thomas M. Eclar*

CTS\Title\Plat