


# CERTIFICATE OF SURVEY

PART OF GOV'T. LOT 8, SEC. 36, T. 141 N., R. 31 W.  
CASS COUNTY, MINNESOTA

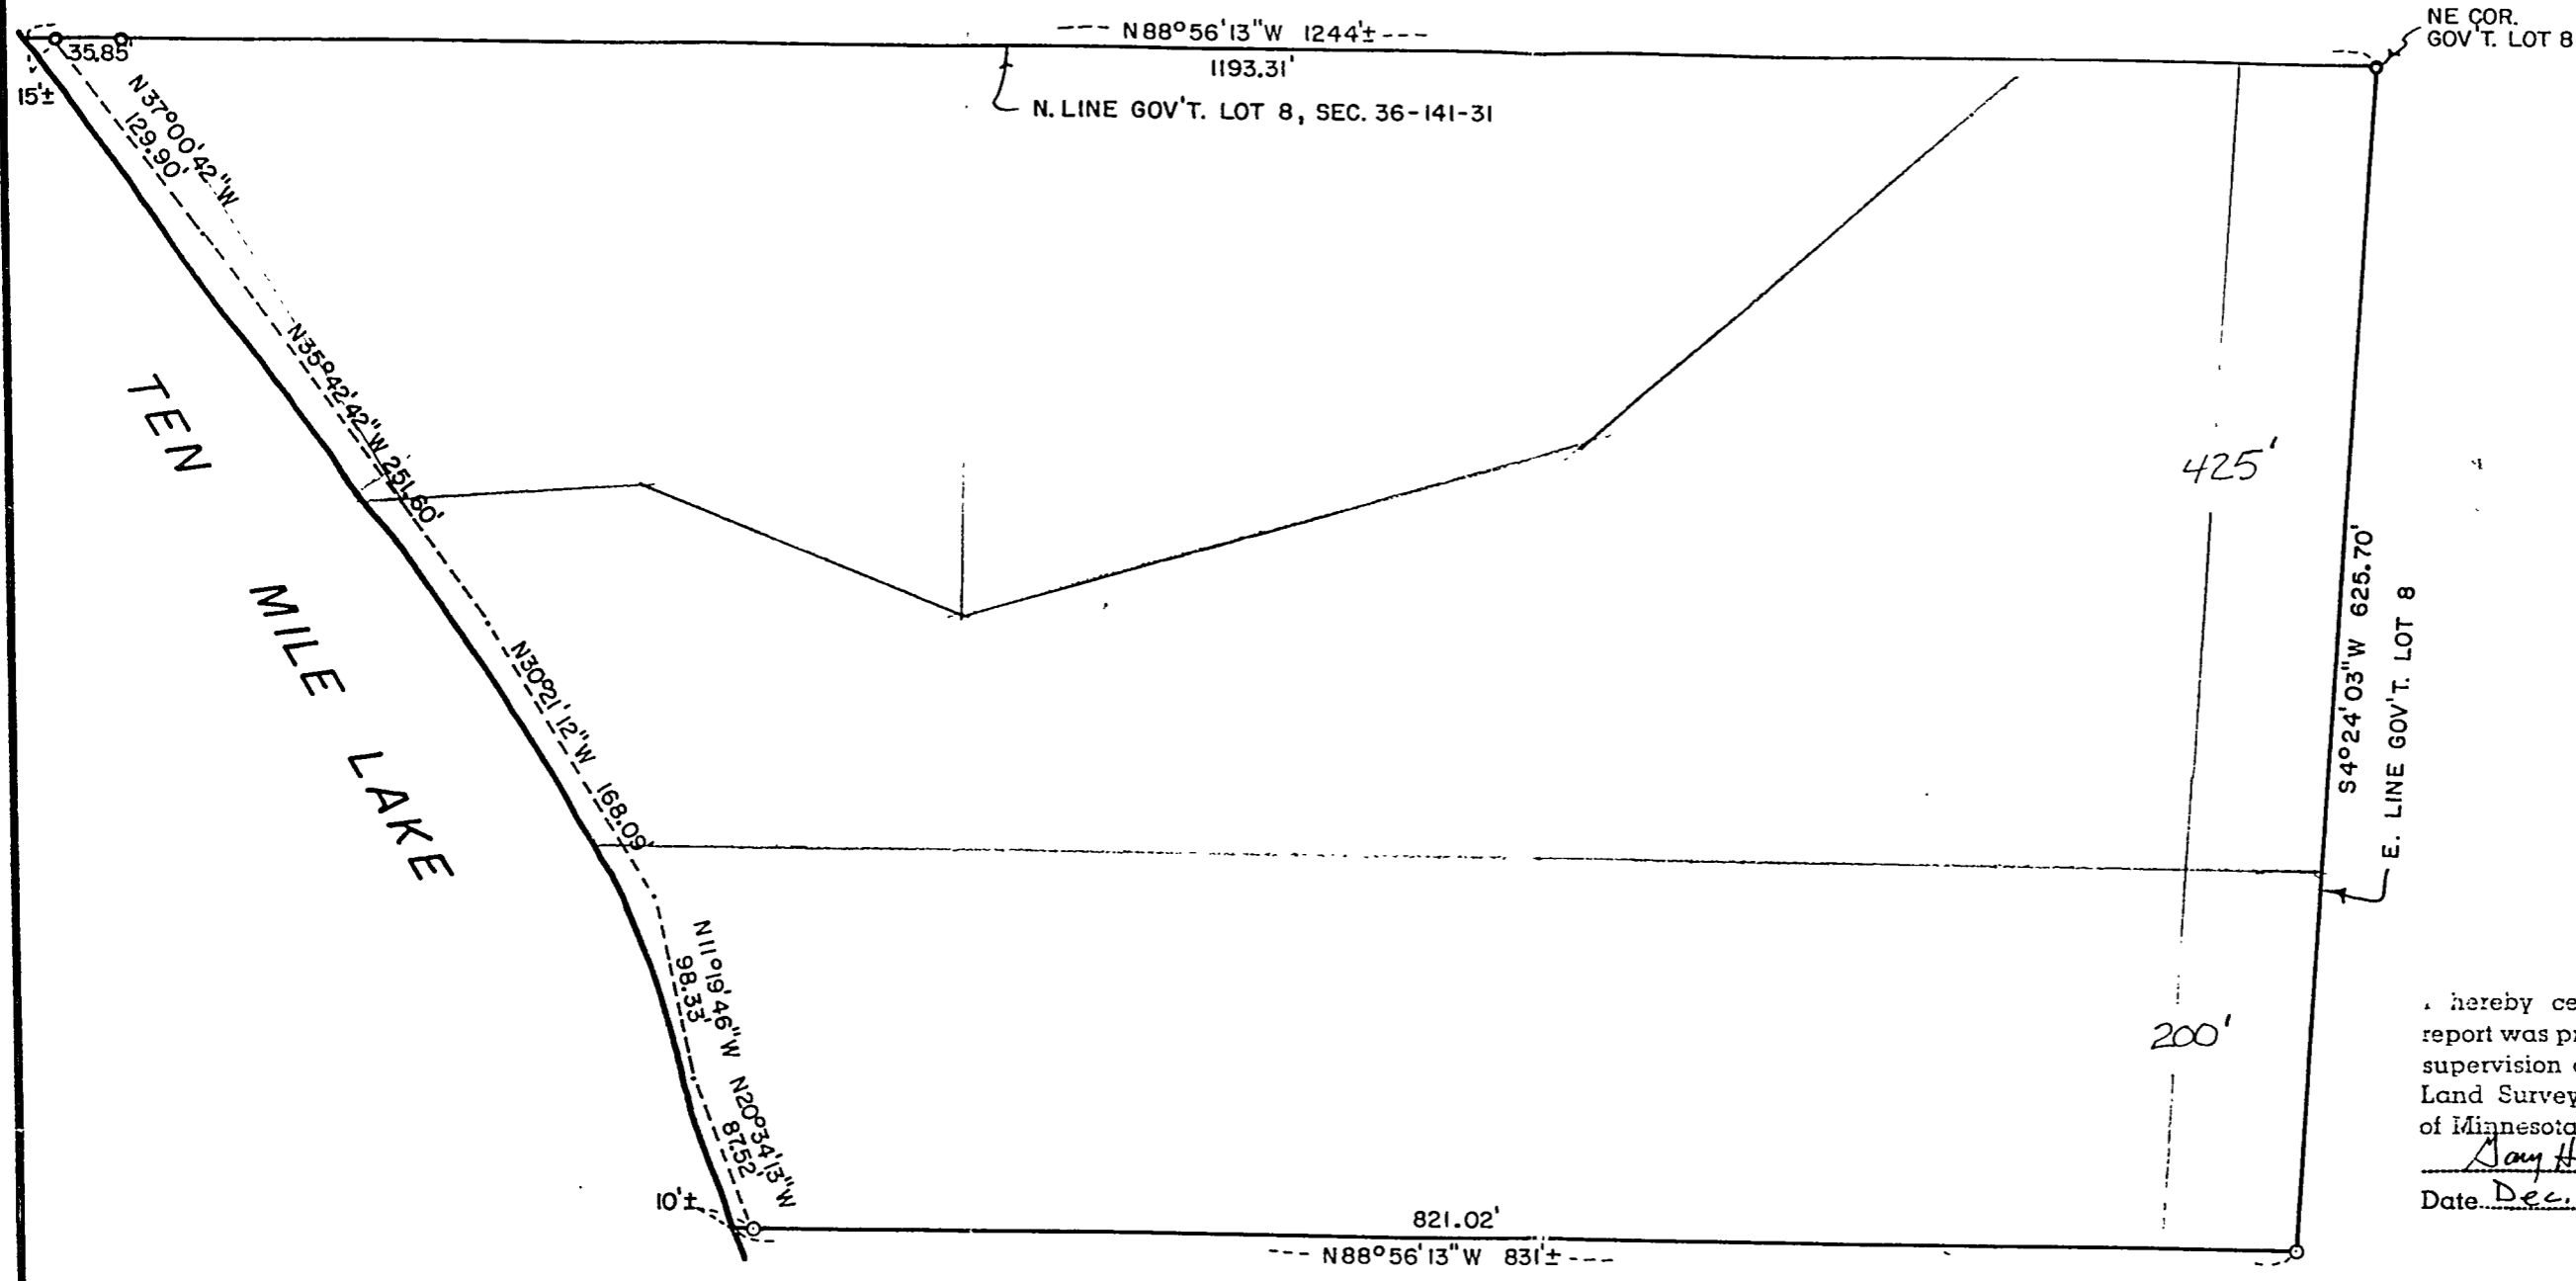

SCALE: 1 INCH = 100 FEET  
 ○ = IRON PIPE MON. SET  
 ● = IRON PIPE MON. IN PLACE  
 ORIENTATION OF THIS BEARING SYSTEM IS ASSUMED

I hereby certify that this survey, plan, or report was prepared by me or under my direct supervision and that I am a duly Registered Land Surveyor under the laws of the State of Minnesota.  
*Gary H. Strom*  
 Date Dec. 5, 1980 Reg. No. 12684

SURVEY BY: <b>GARY STEVENSON &amp; ASSOCIATES, INC.</b> LAND SURVEYING & CONSULTING ENGINEERING BOX 292 WALKER, MINNESOTA 218-547-1296
SURVEY FOR: <p style="text-align: center;">DON JENSEN                  FOR HOLGER KILANDER</p>
FILE NO. 592