

# CERTIFICATE OF SURVEY


PART OF THE WEST HALF NORTHWEST QUARTER OF THE  
NORTHEAST QUARTER, SECTION 5, TOWNSHIP 139 NORTH, RANGE  
30 WEST, CASS COUNTY, MINNESOTA

For: Joel Barrick  
c/o Complete Title Services  
P.O. Box 966  
Walker, MN. 56484

N




1"=60'

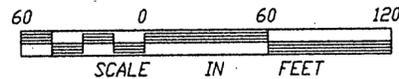

- DENOTES FOUND IRON MONUMENT
- DENOTES IRON MONUMENT SET MARKED BY REGISTRATION NO. 21367

ORIENTATION OF THIS BEARING SYSTEM IS BASED ON THE NORTH LINE OF THE WEST HALF OF THE NORTHWEST QUARTER OF THE NORTHEAST QUARTER AND IS ASSUMED TO BEAR S 89°45'07" E

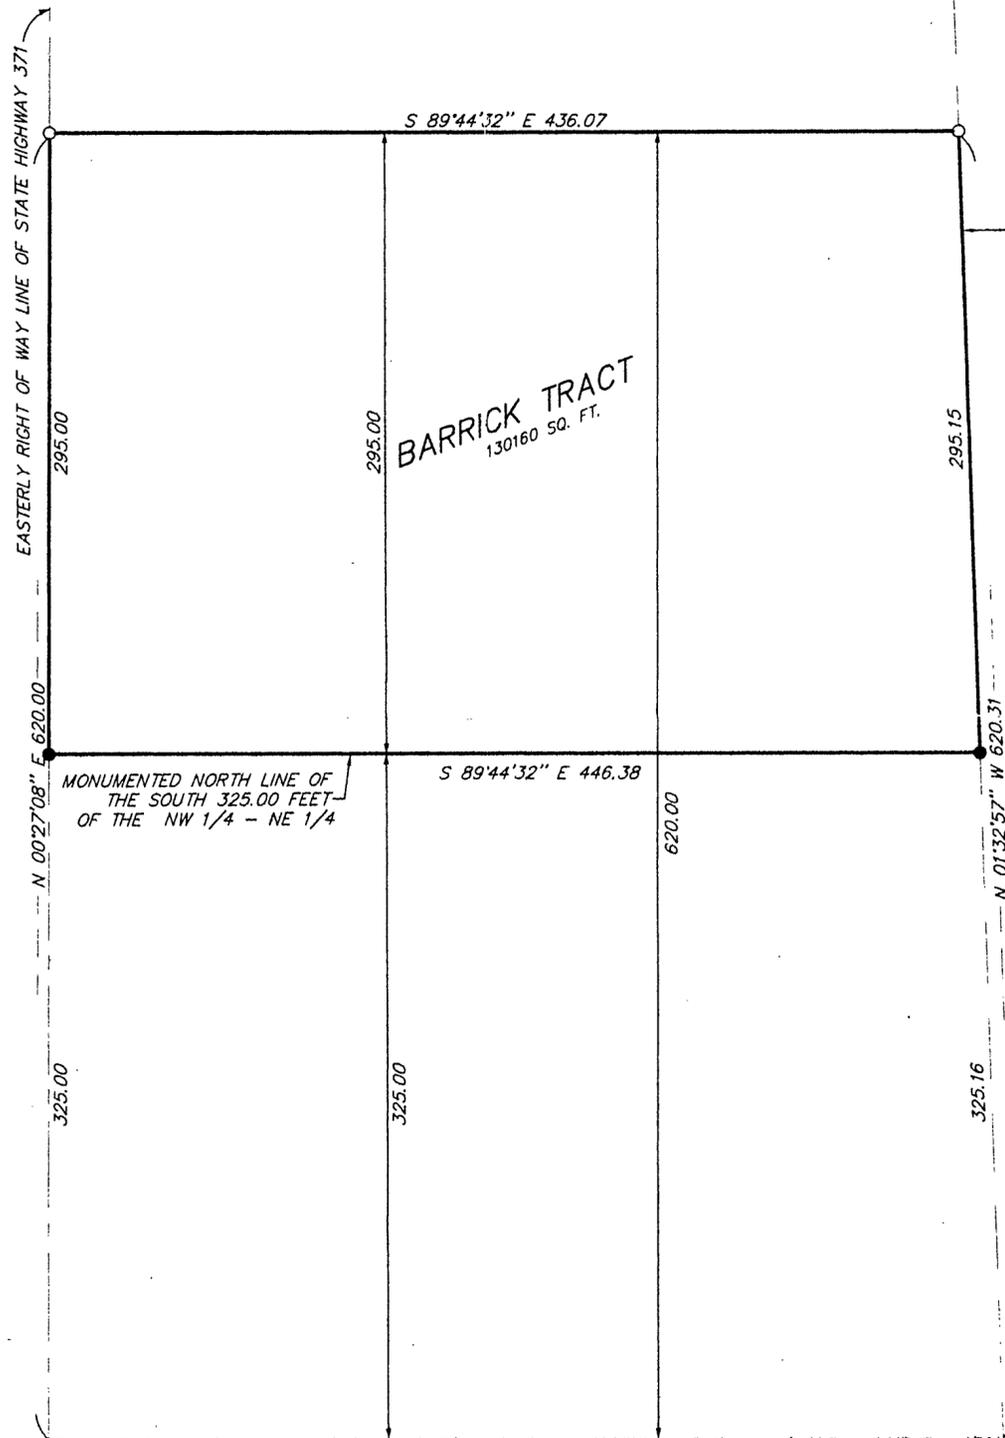

EAST LINE  
W 1/2-NW 1/4- NE 1/4

## BARRICK TRACT

The North 295.00 feet of the South 620.00 feet of that part of the West Half of the Northwest Quarter of the Northeast Quarter, Section 5, Township 139 North, Range 30 West, Cass County, Minnesota which lies easterly of State Highway Number 371.

SOUTH LINE  
NW 1/4 - NE 1/4

I HEREBY CERTIFY THAT THIS SURVEY, PLAN, SPECIFICATION OR REPORT WAS PREPARED BY ME OR UNDER MY DIRECT SUPERVISION AND THAT I AM A DULY LICENSED ENGINEER OR LAND SURVEYOR UNDER THE LAWS OF THE STATE OF MINNESOTA.

*Wm. J. Plan*  
DATE 3/4/87 LIC. NO. 21367

**LANDECKER & ASSOCIATES INC.**

WALKER, MN. 56484

PHONE 218-547-1296

PLANNING ENGINEERING SURVEYING

PROG. MGR.	DATE	REVISIONS	COMPUTER
TLP	3/4/87		1017-1
CHECKED BY	SCALE		BOOK 121 PG. 36
<i>W</i>	HORIZ 1"=60'		FILE NO. W1017-1
DRAWN BY	VERT. N/A		SHEET 1 OF 1
MRS			